

Notes:

Drawing is not for construction. Measured survey by others and all dimensions to be checked on site. This drawing is copyright.


MATERIAL KEY:

- GREY RENDER TO GROUND FLOOR (MIX OF TONES, ROUGH AND SMOOTH FINISH)
- EXISTING BRICK (CLEANED BACK TO ORIGINAL FINISH)
- NEW COPING STONE TO PARAPET TO REPLACE EXISTING
- NEW GALVANISED DOWNPIPES
- DECORATIVE BALUSTRADE SET BEHIND PARAPET
- TIMBER CLAD ENTRANCE DOOR TO FLAT
- SLATE TILES
- IN-LINE SOLAR PANELS
- NEW TRIPLE GLAZED WINDOWS/ DOORS
- ROTATING TIMBER FINS TO CENTRAL MEWS FACADE
- BLACK METAL CLAD FINS

1

PR.AL.310

PROPOSED REAR ELEVATION
SCALE 1:100 @ A3

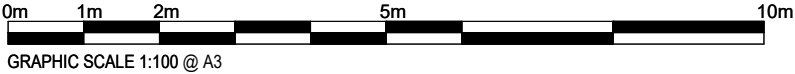

GRAPHIC SCALE 1:100 @ A3

Studio Becoming

London WC1N 3EG
E: hello@studiobecoming.com

Project:

2-4 DOUGHTY MEWS

Client:

EGYPT EXPLORATION SOCIETY

Drawing Title:

PROPOSED REAR ELEVATION

Date of Origin:

18.04.22

Drawn By:

RH

Scale/s:

1.100

Size:

A3

Drawing Number:

EES_SB_PR_AL_310

Rev:

P1