
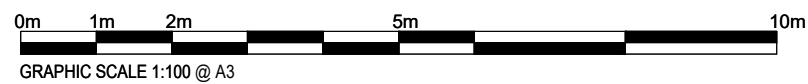


Notes:
Drawing is not for construction. Measured survey by others and all dimensions to be checked on site. This drawing is copyright.

 Hatched areas denote elements to be demolished or removed

1 DEMOLITION GROUND FLOOR PLAN
DE AL 100 SCALE 1:100 @ A3



Studio Becoming
London WC1N 3EG
E: hello@studiobecoming.com

Project:
2-4 DOUGHTY MEWS

Client:
EGYPT EXPLORATION SOCIETY

Drawing Title:
DEMOLITION GROUND FLOOR PLAN

Date of Origin: 14.01.23	Drawn By: RH	Scale/s: 1:100	Size: A3
Drawing Number: EES_SB_DE_AL_100	Rev: P1		