


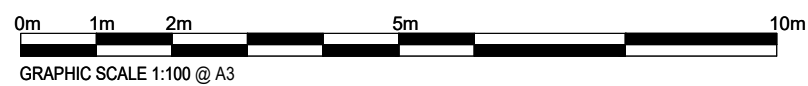


Notes:
 Drawing is not for construction. Measured survey by others and all dimensions to be checked on site. This drawing is copyright.

 Hatched areas denote elements to be demolished or removed

DOUGHTY MEWS

1 DEMOLITION ROOF PLAN
 DEAL 130 SCALE 1:100 @ A3



Studio Becoming
 London WC1N 3EG
 E: hello@studiobecoming.com

Project:
 2-4 DOUGHTY MEWS
 Client:
 EGYPT EXPLORATION SOCIETY
 Drawing Title:
 DEMOLITION ROOF PLAN

Date of Origin: 14.01.23	Drawn By: RH	Scale/s: 1:100	Size: A3
Drawing Number: EES_SB_DE_AL_130	Rev: P1		