




1

DEAL 300

DEMOLITION FRONT ELEVATION

SCALE 1:100 @ A3

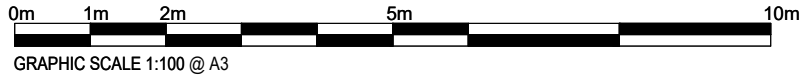

GRAPHIC SCALE 1:100 @ A3

Notes:

Drawing is not for construction. Measured survey by others and all dimensions to be checked on site. This drawing is copyright.

Hatched areas denote elements to be demolished or removed

Studio Becoming

London WC1N 3EG

E: hello@studiobecoming.com

Project:			
2-4 DOUGHTY MEWS			
Client:			
EGYPT EXPLORATION SOCIETY			
Drawing Title:			
DEMOLITION FRONT ELEVATION			
Date of Origin:	Drawn By:	Scale/s:	Size:
14.01.23	RH	1:100	A3
Drawing Number:		Rev:	
EES_SB_DE_AL_300		P1	