

Notes:


Drawing is not for construction. Measured survey by others and all dimensions to be checked on site. This drawing is copyright.

1

DEAL 310

DEMOLITION REAR ELEVATION

SCALE 1:100 @ A3

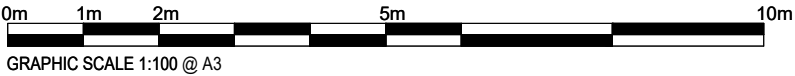

Studio Becoming

London WC1N 3EG

E: hello@studiobecoming.com

Project:

2-4 DOUGHTY MEWS

Client:

EGYPT EXPLORATION SOCIETY

Drawing Title:

DEMOLITION REAR ELEVATION

Date of Origin:

14.01.23

Drawn By:

RH

Scale/s:

1:100

Size:

A3

Drawing Number:

EES\_SB\_DE\_AL\_310

Rev:

P1