


1

EXISTING GROUND FLOOR PLAN

EX.AL.100

SCALE 1:100 @ A3

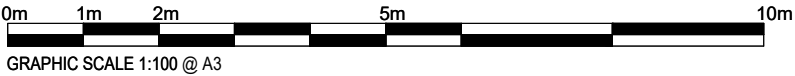

Notes:

Drawing is not for construction. Measured survey by others and all dimensions to be checked on site. This drawing is copyright.

Studio Becoming

London WC1N 3EG

E: hello@studiobecoming.com

Project:

2-4 DOUGHTY MEWS

Client:

EGYPT EXPLORATION SOCIETY

Drawing Title:

EXISTING GROUND FLOOR PLAN

Date of Origin:	Drawn By:	Scale/s:	Size:
14.01.23	RH	1:100	A3
Drawing Number:	Rev:		
EES_SB_EX_AL_100	P1		