

BELSIZE ROAD



drop kerb


+0.6m

+0.0m

Office

Staff WC

LOUDOUN ROAD

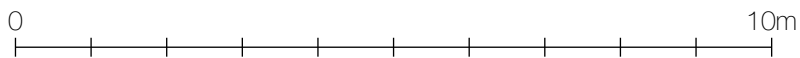

drawing no: **332\_A\_100** revision: D scale: 1:100@A4 work stage LICENSING

title: **Floor Plan**

date: 7 October 2021

site address: Green Village Delicatessen  
57 Belsize Road  
London NW6 4BE




KEY



overhead fire escape signage



fitted furniture/shelving

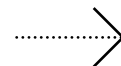

escape route



fire extinguisher