



 

An architectural line drawing of a house's exterior elevation. The house features a gabled roof with horizontal siding. A small square window is set into the roof slope. A large chimney with two pots is located on the right side of the roof. The main floor has a large multi-paned window with a central arched section. To the left of this window is a smaller six-pane window. A front door with a transom is visible on the left side of the main floor. A porch or extension is visible on the right side of the house. The drawing is a black and white line art, with a dark green ground plane at the bottom.

existing side (north west) elevation

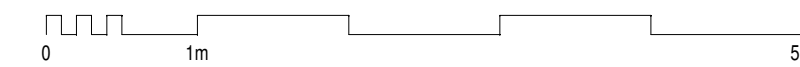

Revision	Amendment	Drawn	Date
Drawing Status		PLANNING	
 bryant + moore A R C H I T E C T S			
19-25 Salisbury Square, Old Hatfield, Herts AL9 5BT Tel: 01707 251428 Fax: 01707 251429 Email: mb@bryantandmoore.co.uk			
Client			
Address 14 ALVANLEY GARDENS WEST HAMPESTEAD NW6 1JD			
Title EXISTING FRONT AND SIDE ELEVATIONS			
Scale	1:50 @ A1	Drawing No.	23_507 S 20
Date	JULY 23	Revision No.	