

No.	Date	Description
	10/10/22	DESIGN DEVELOPMENT - ISSUED FOR APPROVAL



1 Existing East Elevation
1 : 50 @ A1 / 1:100 @ A3

PLANNING

Osel architecture

PROJECT:
Kilburn High Road

CLIENT:

DRAWING:
Existing East Elevation

DRAWING No:
E22-016/EXE003

REV:

SCALE: 1 : 50 @A1


DRAWN: ZK Date 19/08/22

CHECKED: - Date 19/08/22

Unit G.04 The Record Hall, 16-16A Baldwins Gardens London EC1N 7RJ

Tel: 020 7224 2447 Fax: 020 7224 2997

E-mail: admin@oselarch Web: www.oselarchitecture.co.uk
© COPYRIGHT EXISTS ON THE DESIGNS AND INFORMATION SHOWN ON THIS DRAWING

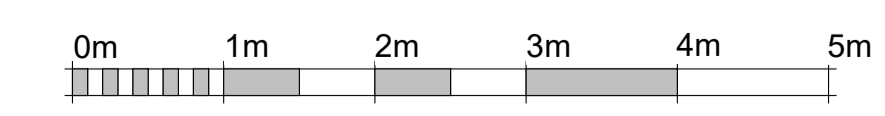

VISUAL SCALE 1:50 @ A1