


Basement Floor Plan

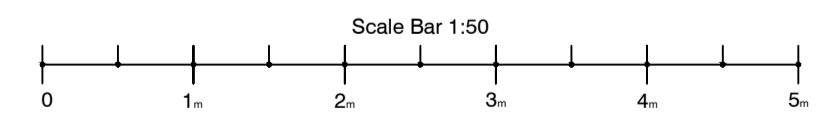

<b>Planning</b>	
CONTRACT	SCALE 1:50@A1/1:100@A3
BAPS Cultural Centre 25 Old Gloucester Street WC1N 3AF	DATE Aug 2023
	DRAWN RJG
	CHECKED
TITLE	DRAWING No
Existing Basement Floor Plan	23165_PL0.001
	REVISION