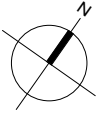
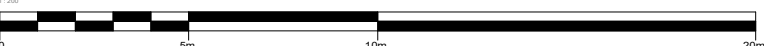


NOTE:

Design information based on the measure survey received on 13.03.23.

<p>NOTES</p> <ol style="list-style-type: none"> 1. Filename: TP1 - RSS - 00 - ZZ - M3 - A - Tavistock Place 2. Do not scale from this drawing in either paper or digital form. This drawing is not to be scaled. Use figured dimensions only. Detailed site survey to be carried out to establish tolerances. Figured dimensions are in mm. All dimensions shall be verified on site before proceeding with the work. The architect shall be notified of any discrepancies. 3. This drawing has been produced for sole use on this project and is not intended for use by any other person or for any other purpose. ©CopyrightRSS(U.K.) 4. All printed copies should be made at 100% of the original page size. Use scale bars, where included, to check that the drawing has been printed to the intended scale as identified in the drawing title block. 5. This drawing is not intended for construction unless specifically described as such. 	<p>REVISIONS</p> <table border="1"> <thead> <tr> <th>REV</th> <th>DATE</th> <th>STATUS</th> </tr> </thead> <tbody> <tr> <td>PL02</td> <td>06/10/23</td> <td>Issued for planning</td> </tr> </tbody> </table> <p>Changes since last issue: -</p> <div style="text-align: right;">   </div>	REV	DATE	STATUS	PL02	06/10/23	Issued for planning	<p>28 NAVIGATION ROAD LONDON E3 3TG T: 020 7739 8945 E: rss@rssa.co.uk www.rivingtonstreetstudio.co.uk</p> <p style="text-align: right;">rivington street studio</p> <hr/> <p>job title LSHTM TP1 Teaching and Learning</p> <p>drawing title Existing Roof Plan</p> <hr/> <table border="1"> <thead> <tr> <th>drawn by</th> <th>job no.</th> <th>suitability</th> <th>revision</th> <th>project</th> <th>origin.</th> <th>vol.</th> <th>level</th> <th>type</th> <th>role</th> <th>number</th> </tr> </thead> <tbody> <tr> <td>MK</td> <td>977</td> <td>S4</td> <td>PL02</td> <td>TP1</td> <td>-</td> <td>RSS</td> <td>-</td> <td>00</td> <td>-R02</td> <td>- DR - A - 1006.</td> </tr> </tbody> </table> <p>scale 1:100@A1/ 1:200 @ A3</p>	drawn by	job no.	suitability	revision	project	origin.	vol.	level	type	role	number	MK	977	S4	PL02	TP1	-	RSS	-	00	-R02	- DR - A - 1006.
REV	DATE	STATUS																												
PL02	06/10/23	Issued for planning																												
drawn by	job no.	suitability	revision	project	origin.	vol.	level	type	role	number																				
MK	977	S4	PL02	TP1	-	RSS	-	00	-R02	- DR - A - 1006.																				