


1 ROOF PLAN - EXISTING_
SCALE 1:100 @ A3

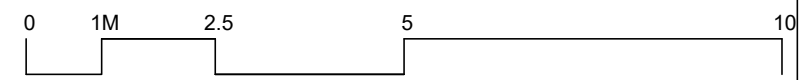

TWINNING DESIGN LLP
330 West End Lane
London NW6 1LN
T: +44 (0) 20 7431 9550
E: studio@twinningdesign.com
W: twinningdesign.com

Revisions	Date
A	18-10-23
Issued for comments	

Project 27 OAKHILL AVENUE, LONDON NW3 7RD		Client SOR	
Area TOP FLOOR FLAT			
Description EXISTING ROOF PLAN			
Project No. 2302-OAK	Date 10/23	Scale 1:100@A3	Drawing No. GA-EX-PL-03
CAD File No. -	Revision A	Drawn by EC	Issue PLANNING

Contractors must verify all dimensions on site before any works are commenced.
This drawing remains the property of TWINNING DESIGN LLP and may not be reproduced in any way without prior consent.