


1 THIRD FLOOR PLAN - DEMOLITION_
SCALE 1:100 @ A3

EXISTING WALLS	
DEMOLITION	

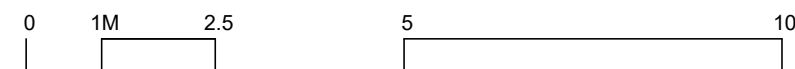


TWINNING DESIGN LLP
330 West End Lane
London NW6 1LN
T: +44 (0) 20 7431 9550
E: studio@twinningdesign.com
W: twinningdesign.com

Revisions		Date	Project		Client	
A	Issued for comments	18-10-23	27 OAKHILL AVENUE, LONDON NW3 7RD		SOR	
			Area			
			TOP FLOOR FLAT			
			Description			
			DEMOLITION THIRD FLOOR PLAN			
Project No.	Date	Scale	Drawing No.	CAD File No.	Revision	Drawn by
2302-OAK	10/23	1:100@A3	GA-DM-PL-02	-	A	EC

Contractors must verify all dimensions on site before any works are commenced.
This drawing remains the property of TWINNING DESIGN LLP and may not be reproduced in any way without prior consent.

Issue **PLANNING**