




NOTES		Scale 1m 2m 3m 4m 5m		REVISIONS		Job name	193 Sumatra Road NW6 1PF	<div>SPACE 120 architects</div> <div>120 Winchester Road Highams Park London E4 9JP 07745 895 216 space120@live.com</div>
This drawing was prepared for the purposes indicated below and is to be read as preliminary unless otherwise stated. Copyright: This drawing is copyright of Space 120 Architects and is issued on the terms that it will not be reproduced or copied in whole or any part nor will any information be furnished from it without their consent. Space 120 Architects accepts no liability for the unauthorised use of drawings and should be notified of drawings developed from this source.		versions of this drawing. Contractors should carry out site surveys to confirm dimensions and details of existing structure required for the setting out of their works prior to making shop drawings or otherwise setting-out the works. Electronic issue: Space 120 Architects accepts no responsibility for omissions from or discrepancies in appearance of the drawings arising from transfer in electronic format. Contractors must refer to the printed issue of this drawing for verification of the Architects intentions and ensure that all information contained for use is current and should not rely on printed scales if the drawing has been issued in PDF format.				Drawing title	Proposed First Floor Plan	
Scaling: This drawing is representative of the building or site and the intended works. Contractors should refer to the figured dimensions and should not scale off any part of printed or electronically issued						Drawing Number	2069 PT02 Rev /	
						Date of issue	24.08.23	
						Scale	1:50@A3	
						Purpose of issue	Preliminary	

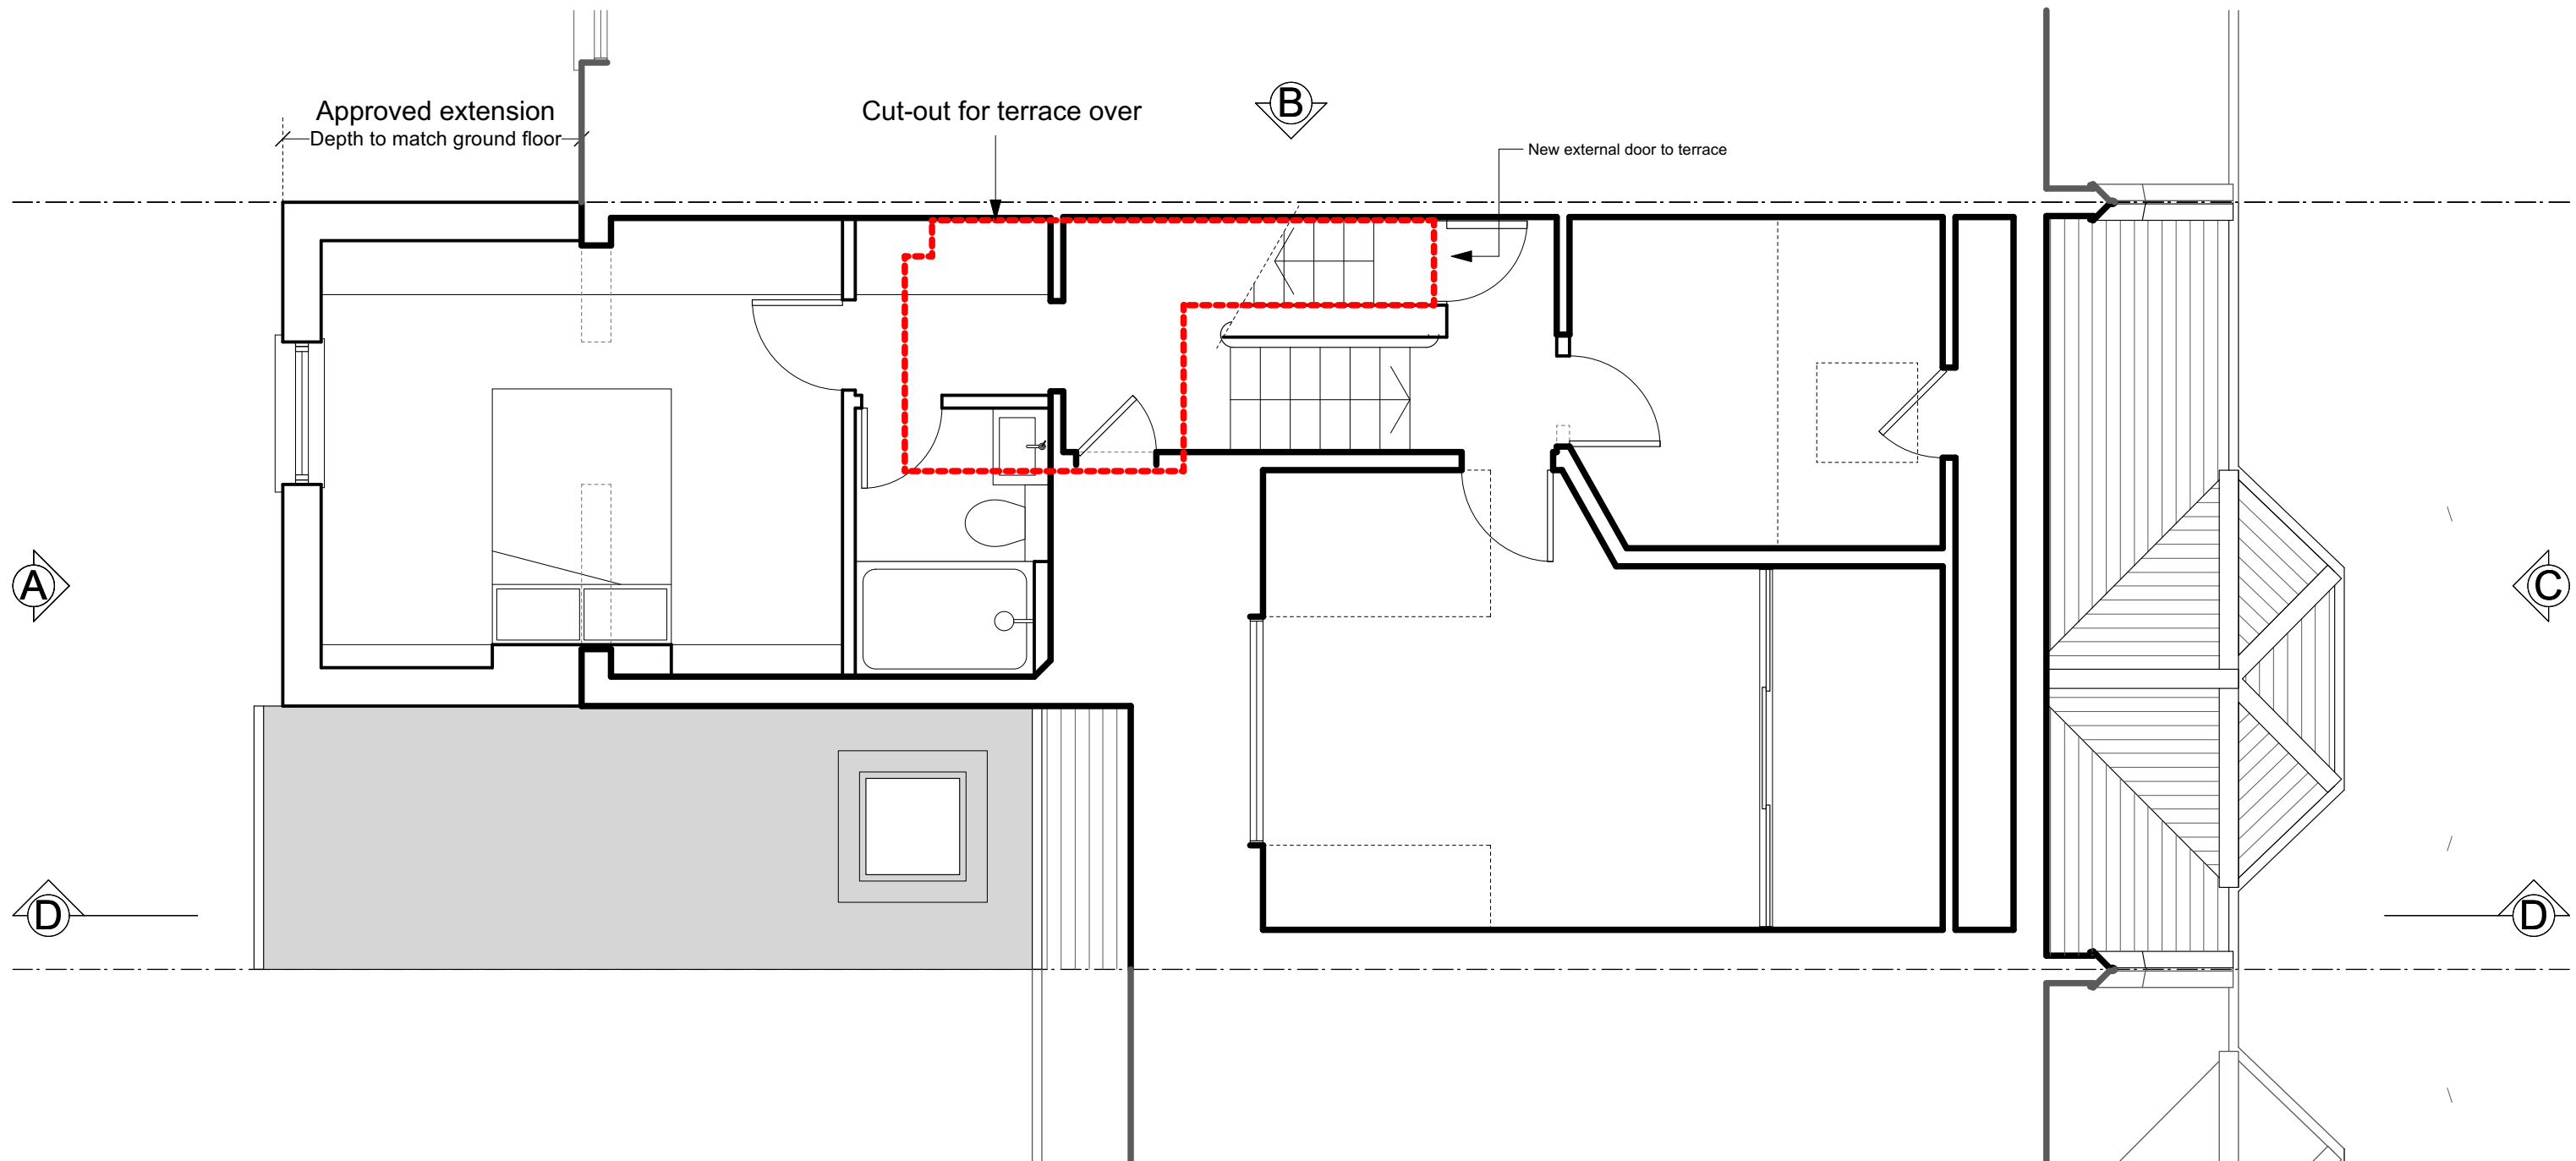




NOTES		Scale		<div><div><div></div><div></div><div></div><div></div><div></div></div><div>1m2m3m4m5m</div></div>		REVISIONS		Job name		193 Sumatra Road NW6 1PF		SPACE 120 architects	
<p>This drawing was prepared for the purposes indicated below and is to be read as preliminary unless otherwise stated.</p> <p>Copyright: This drawing is copyright of Space 120 Architects and is issued on the terms that it will not be reproduced or copied in whole or any part nor will any information be furnished from it without their consent. Space 120 Architects accepts no liability for the unauthorised use of drawings and should be notified of drawings developed from this source.</p> <p>Scaling: This drawing is representative of the building or site and the intended works. Contractors should refer to the figured dimensions and should not scale off any part of printed or electronically issued versions of this drawing. Contractors should carry out site surveys to confirm dimensions and details of existing structure required for the setting out of their works prior to making shop drawings or otherwise setting-out the works.</p> <p>Electronic issue: Space 120 Architects accepts no responsibility for omissions from or discrepancies in appearance of the drawings arising from transfer in electronic format. Contractors must refer to the printed issue of this drawing for verification of the Architects intentions and ensure that all information contained for use is current and should not rely on printed scales if the drawing has been issued in PDF format.</p>						Drawing title		Proposed Loft Plan					
						Drawing Number		2069 PT03 Rev A					
						Date of issue		24.08.23		120 Winchester Road Highams Park London E4 9JP 07745 895 216 space120@live.com			
						Scale		1:50@A3					
						Purpose of issue		Preliminary					

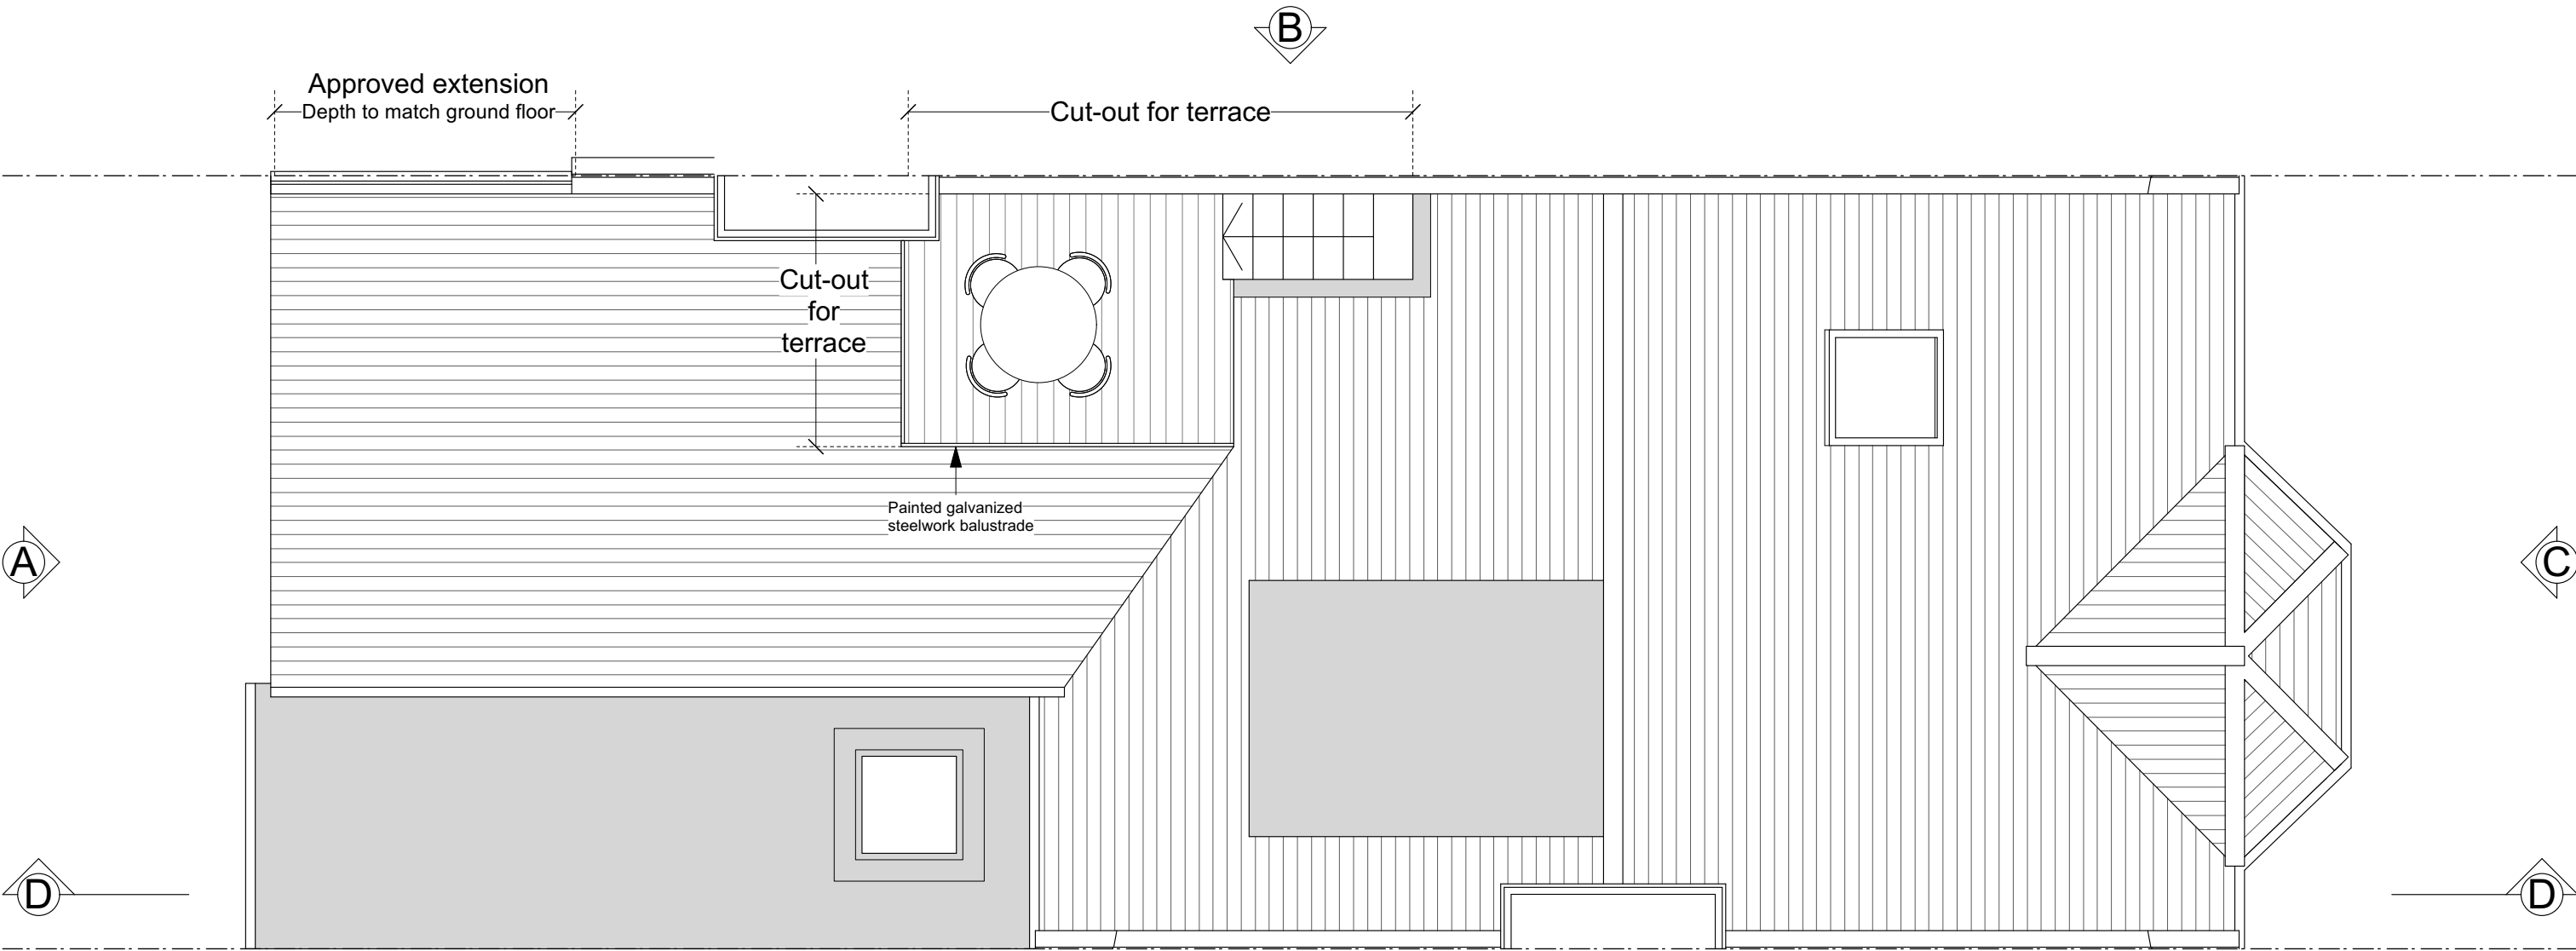

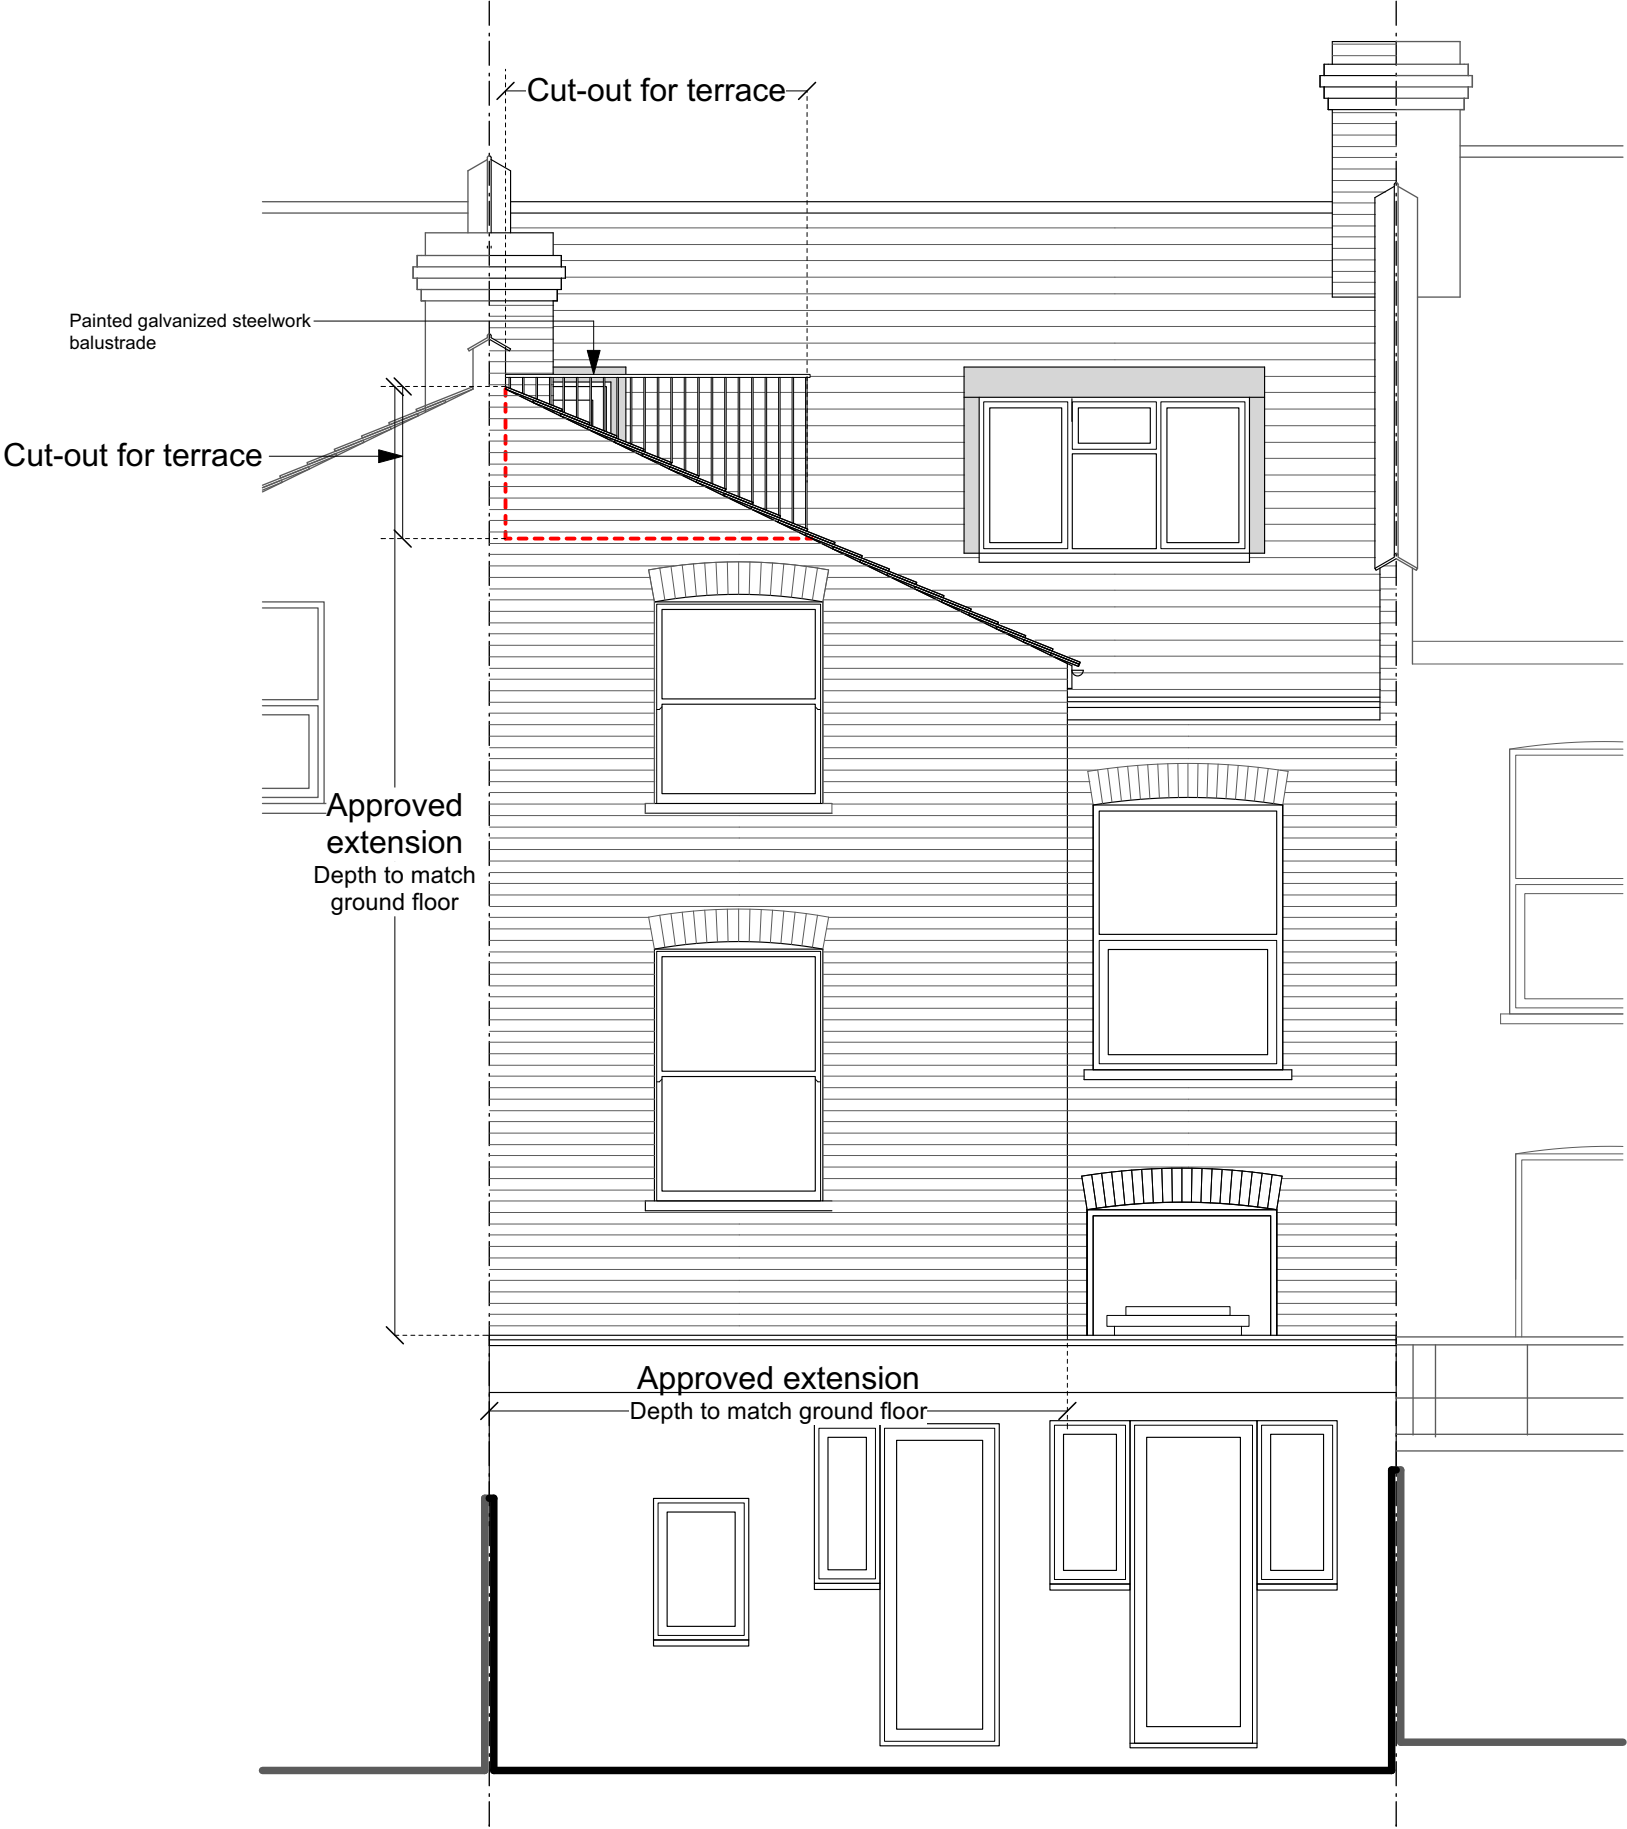NOTES		Scale		<div><div></div><div></div><div></div><div></div><div></div></div> <div>1m2m3m4m5m</div>		REVISIONS			Job name193 Sumatra Road NW6 1PF		SPACE 120 architects
<p>This drawing was prepared for the purposes indicated below and is to be read as preliminary unless otherwise stated.</p> <p>Copyright: This drawing is copyright of Space 120 Architects and is issued on the terms that it will not be reproduced or copied in whole or any part nor will any information be furnished from it without their consent. Space 120 Architects accepts no liability for the unauthorised use of drawings and should be notified of drawings developed from this source.</p> <p>Scaling: This drawing is representative of the building or site and the intended works. Contractors should refer to the figured dimensions and should not scale off any part of printed or electronically issued versions of this drawing. Contractors should carry out site surveys to confirm dimensions and details of existing structure required for the setting out of their works prior to making shop drawings or otherwise setting-out the works.</p> <p>Electronic issue: Space 120 Architects accepts no responsibility for omissions from or discrepancies in appearance of the drawings arising from transfer in electronic format. Contractors must refer to the printed issue of this drawing for verification of the Architects intentions and ensure that all information contained for use is current and should not rely on printed scales if the drawing has been issued in PDF format.</p>		<div><div>N</div><div></div></div>		A	27.10.23	Terrace size reduced as requested by LBC	Drawing titleProposed Roof Plan		120 Winchester Road Highams Park London E4 9JP 07745 895 216 space120@live.com		
								Drawing Number2069PT04RevA			
								Date of issue24.08.23			
								Scale1:50@A3			
								Purpose of issuePreliminary			



NOTES		Scale 		REVISIONS		Job name 193 Sumatra Road NW6 1PF		<div>SPACE 120</div> <div>architects</div>			
<p>This drawing was prepared for the purposes indicated below and is to be read as preliminary unless otherwise stated.</p> <p>Copyright: This drawing is copyright of Space 120 Architects and is issued on the terms that it will not be reproduced or copied in whole or any part nor will any information be furnished from it without their consent. Space 120 Architects accepts no liability for the unauthorised use of drawings and should be notified of drawings developed from this source.</p> <p>Scaling: This drawing is representative of the building or site and the intended works. Contractors should refer to the figured dimensions and should not scale off any part of printed or electronically issued versions of this drawing. Contractors should carry out site surveys to confirm dimensions and details of existing structure required for the setting out of their works prior to making shop drawings or otherwise setting-out the works.</p> <p>Electronic issue: Space 120 Architects accepts no responsibility for omissions from or discrepancies in appearance of the drawings arising from transfer in electronic format. Contractors must refer to the printed issue of this drawing for verification of the Architects intentions and ensure that all information contained for use is current and should not rely on printed scales if the drawing has been issued in PDF format.</p>				A	27.10.23	Terrace size reduced as requested by LBC. Revised to show approved rear elevation.	Drawing title Proposed Rear Elevation A			120 Winchester Road Highams Park London E4 9JP 07745 895 216 space120@live.com	
						Drawing Number	2069	PT05	Rev		A
						Date of issue	23.08.23				
						Scale	1:50@A3				
						Purpose of issue	Preliminary				

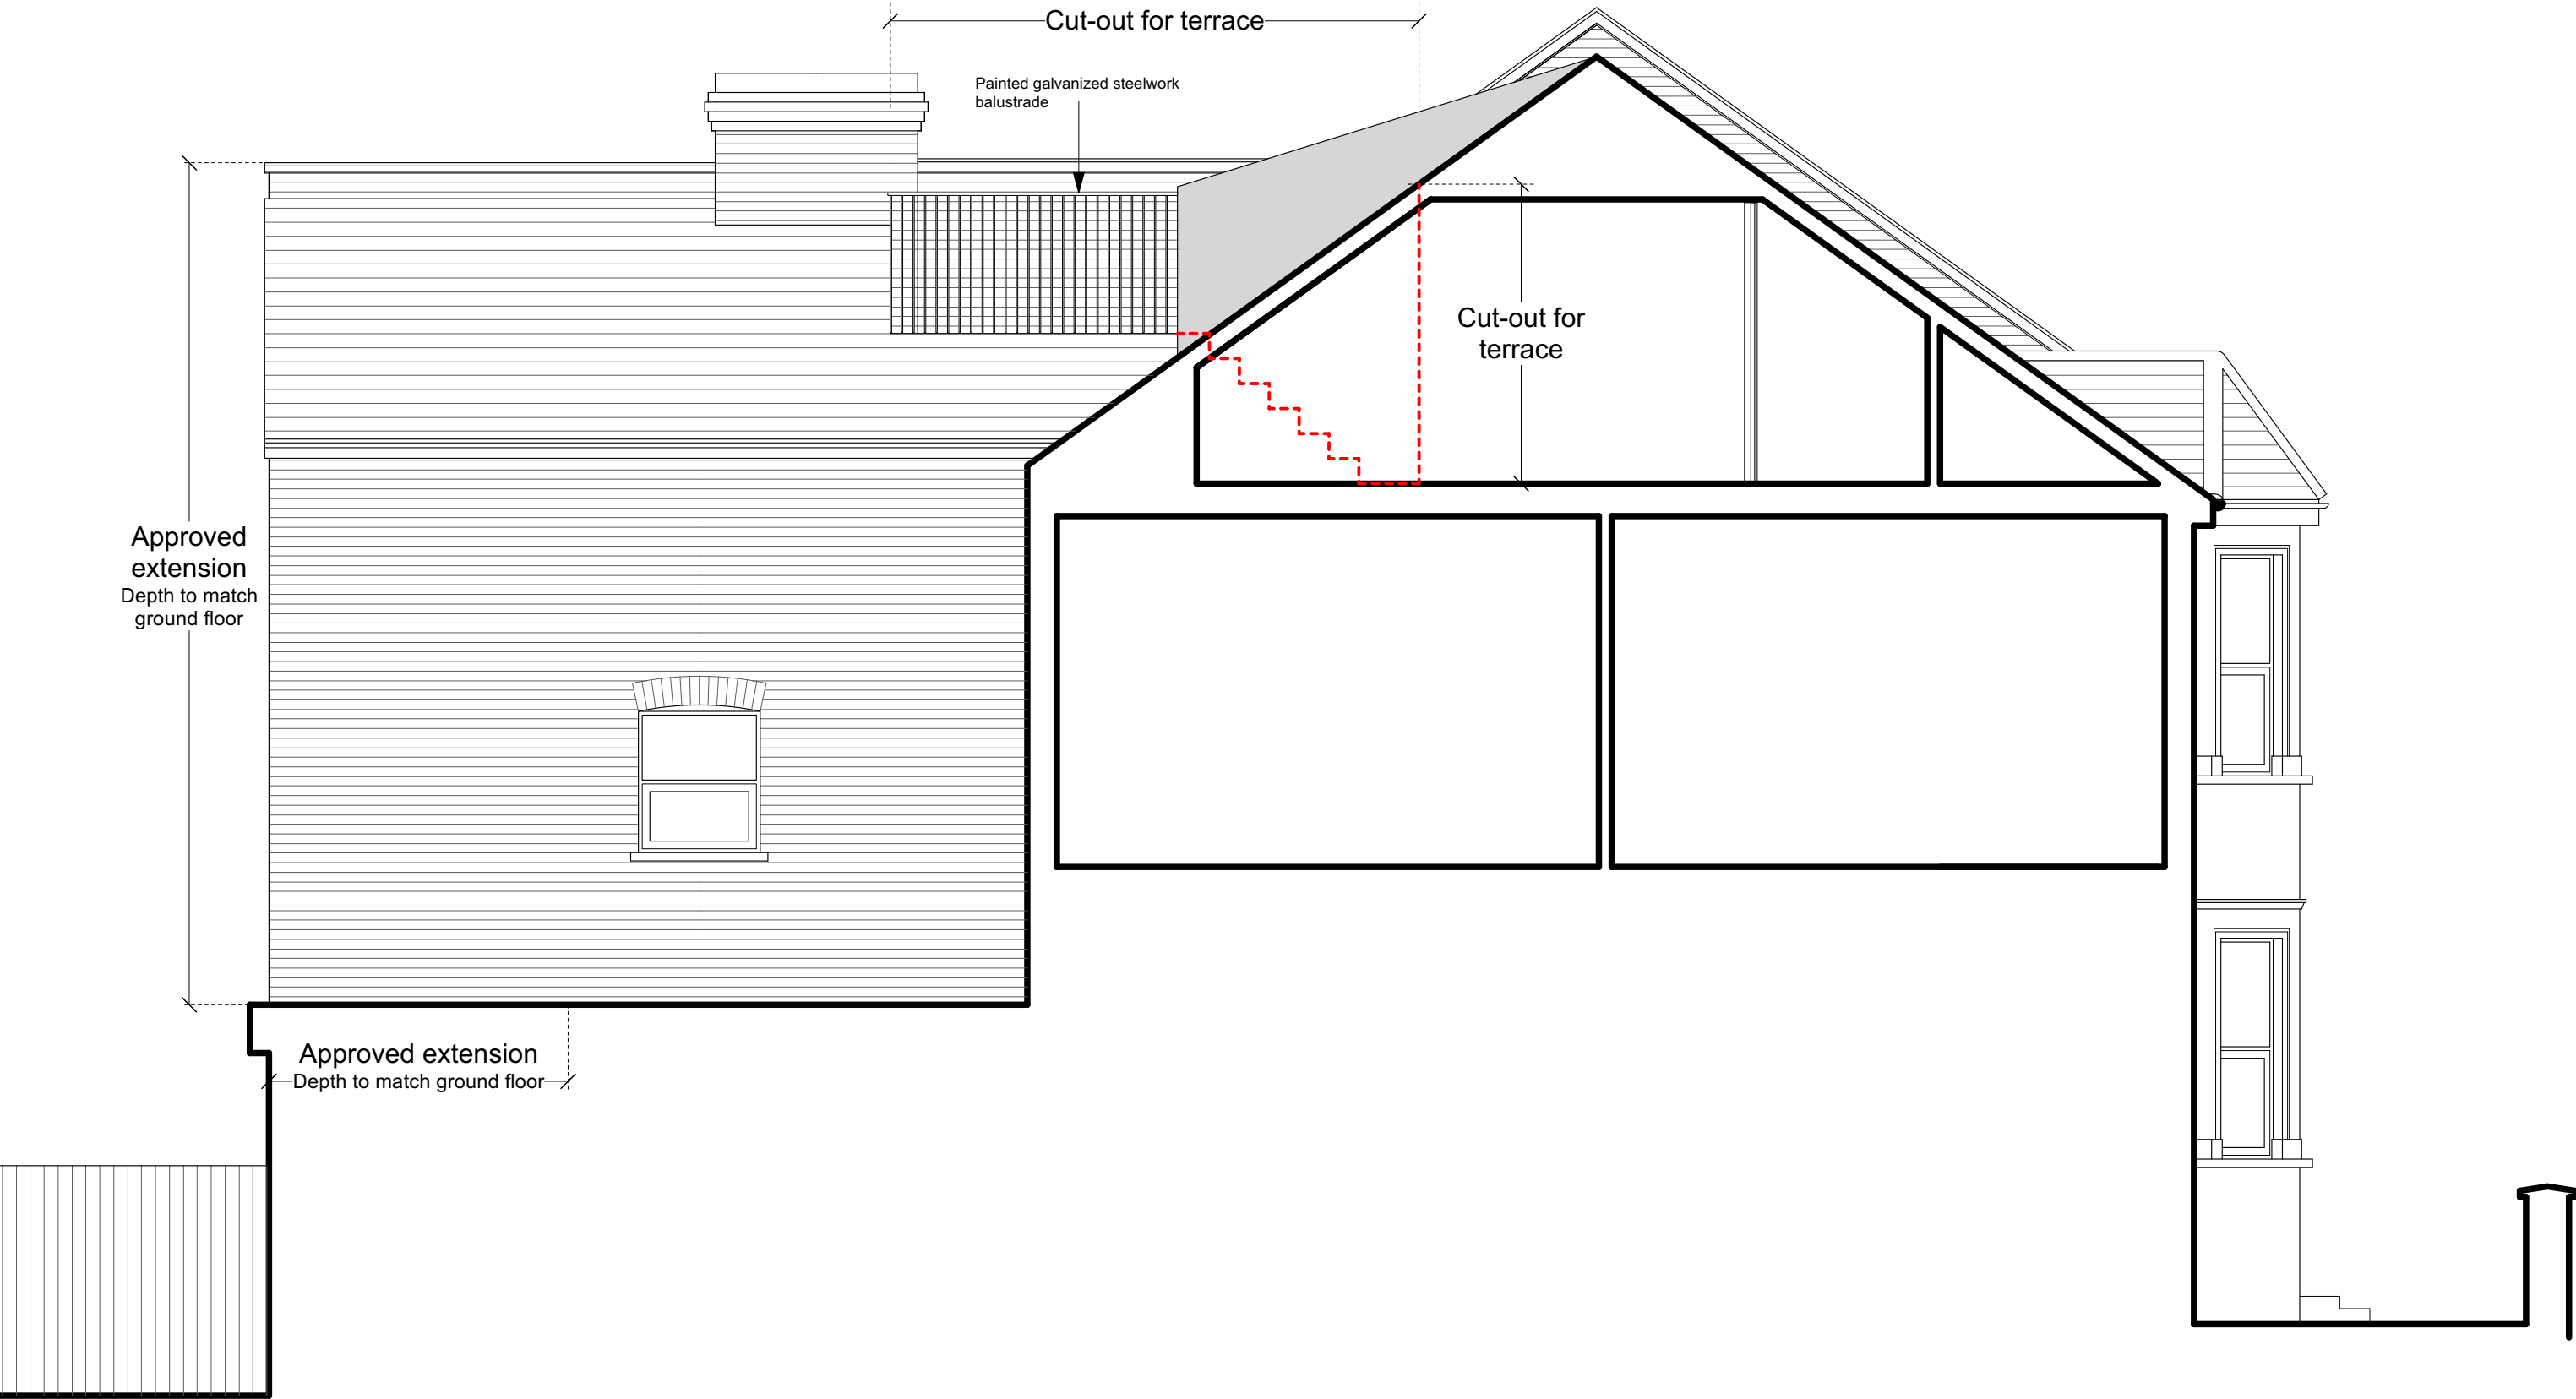

<div>NOTES</div> <div><p>This drawing was prepared for the purposes indicated below and is to be read as preliminary unless otherwise stated.</p><p>Copyright: This drawing is copyright of Space 120 Architects and is issued on the terms that it will not be reproduced or copied in whole or any part nor will any information be furnished from it without their consent. Space 120 Architects accepts no liability for the unauthorised use of drawings and should be notified of drawings developed from this source.</p><p>Scaling: This drawing is representative of the building or site and the intended works. Contractors should refer to the figured dimensions and should not scale off any part of printed or electronically issued</p></div>		<div><div><div>Scale</div><div><div><div></div><div></div><div></div><div></div><div></div><div></div><div></div><div></div><div></div><div></div><div></div><div></div><div></div><div></div><div></div><div></div><div></div><div></div><div></div><div></div><div></div><div></div><div></div><div></div><div></div><div></div><div></div><div></div><div></div><div></div><div></div><div></div><div></div><div></div><div></div><div></div><div></div><div></div><div></div><div></div><div></div><div></div><div></div><div></div><div></div><div></div><div></div><div></div><div></div><div></div><div></div><div></div><div></div><div></div><div></div><div></div><div></div><div></div><div></div><div></div><div></div><div></div><div></div><div></div><div></div><div></div><div></div><div></div><div></div><div></div><div></div><div></div><div></div><div></div><div></div><div></div><div></div><div></div><div></div><div></div><div></div><div></div><div>