




6 North-West Elevation Courtyard - CWB19-01-01
1 : 50
Ref.03034

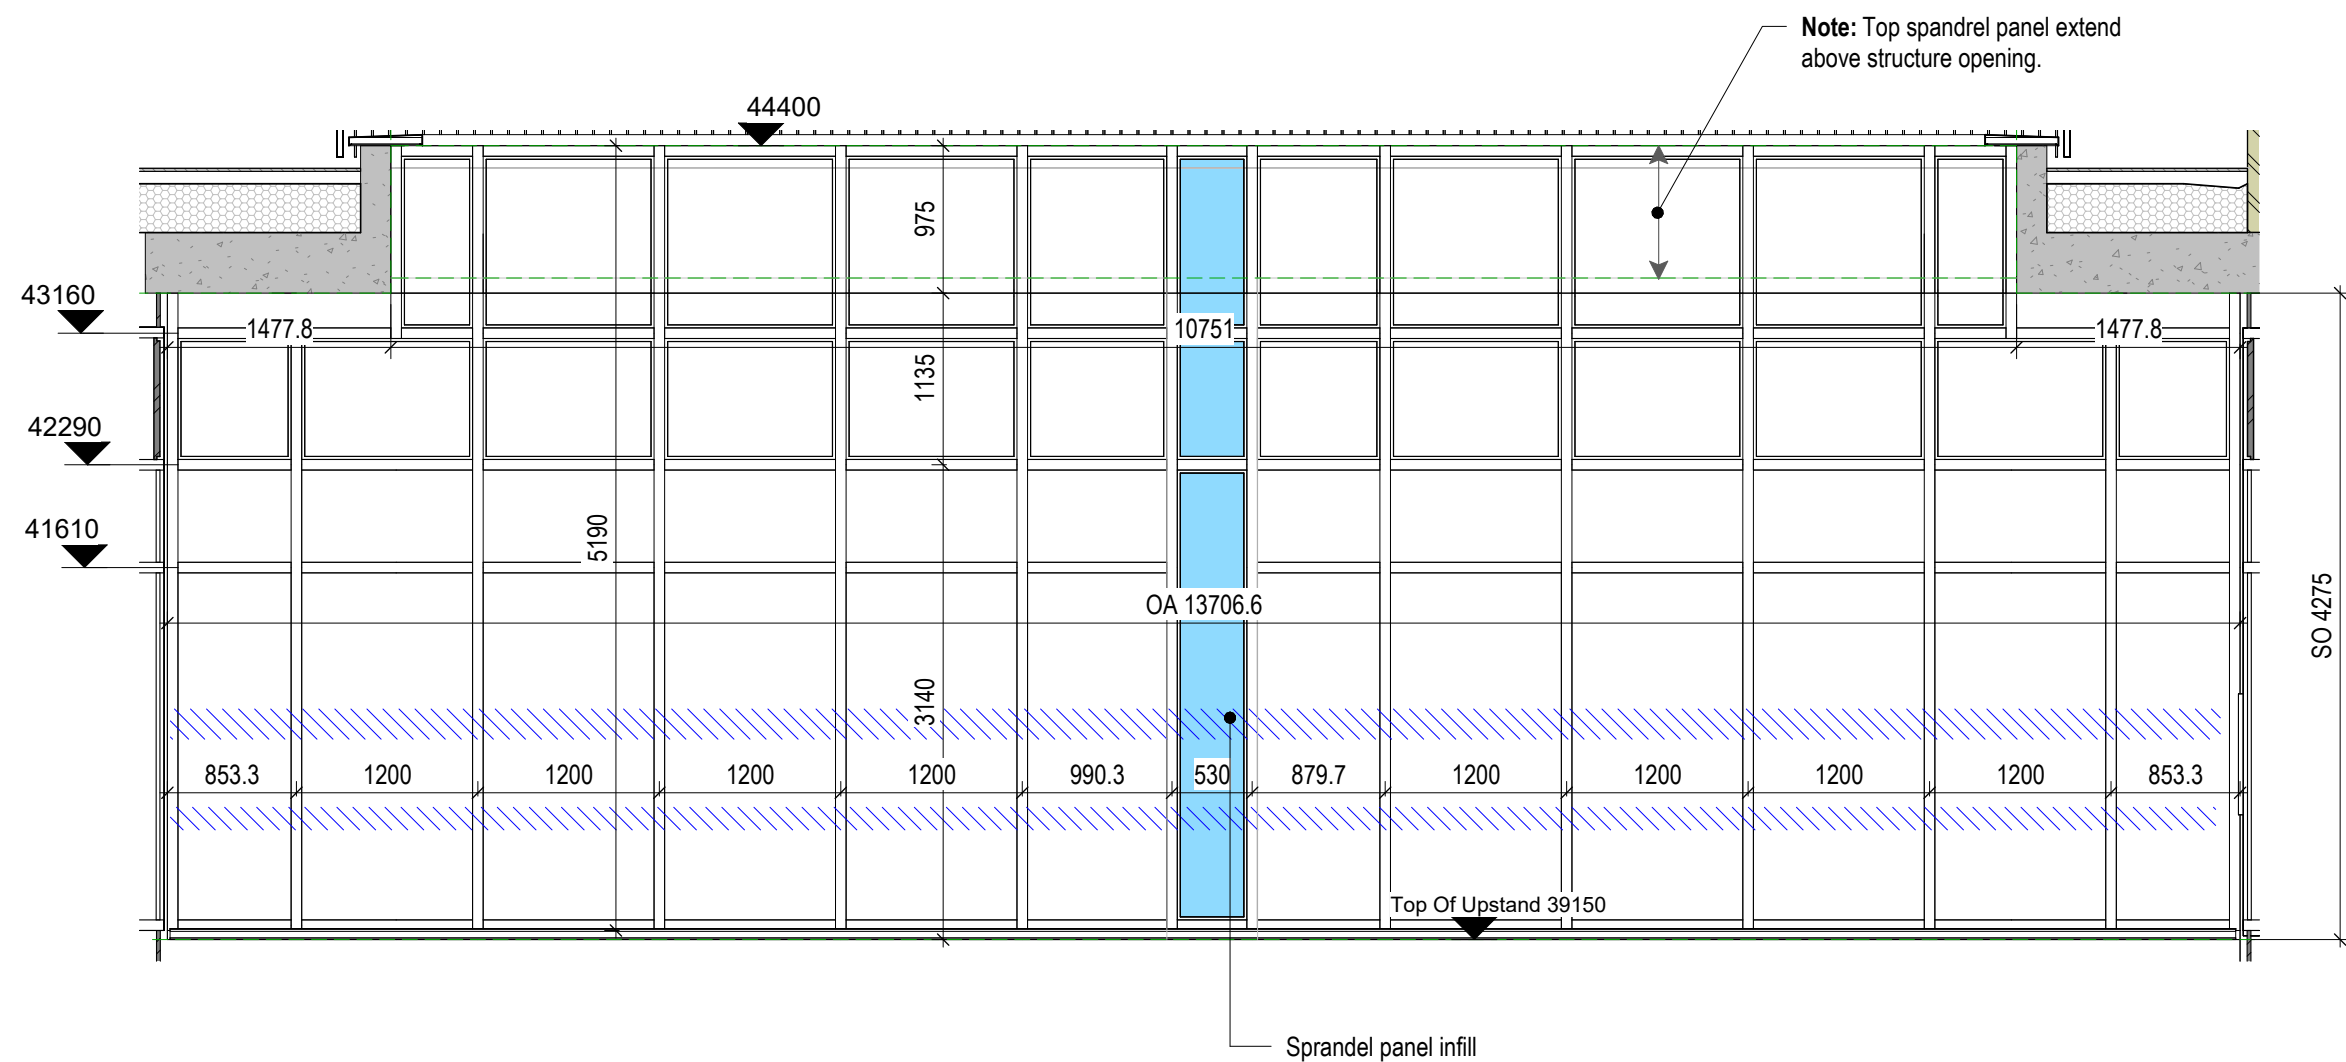


5 South-East Elevation Courtyard- CWB19-01-03
1 : 50
Ref.03034

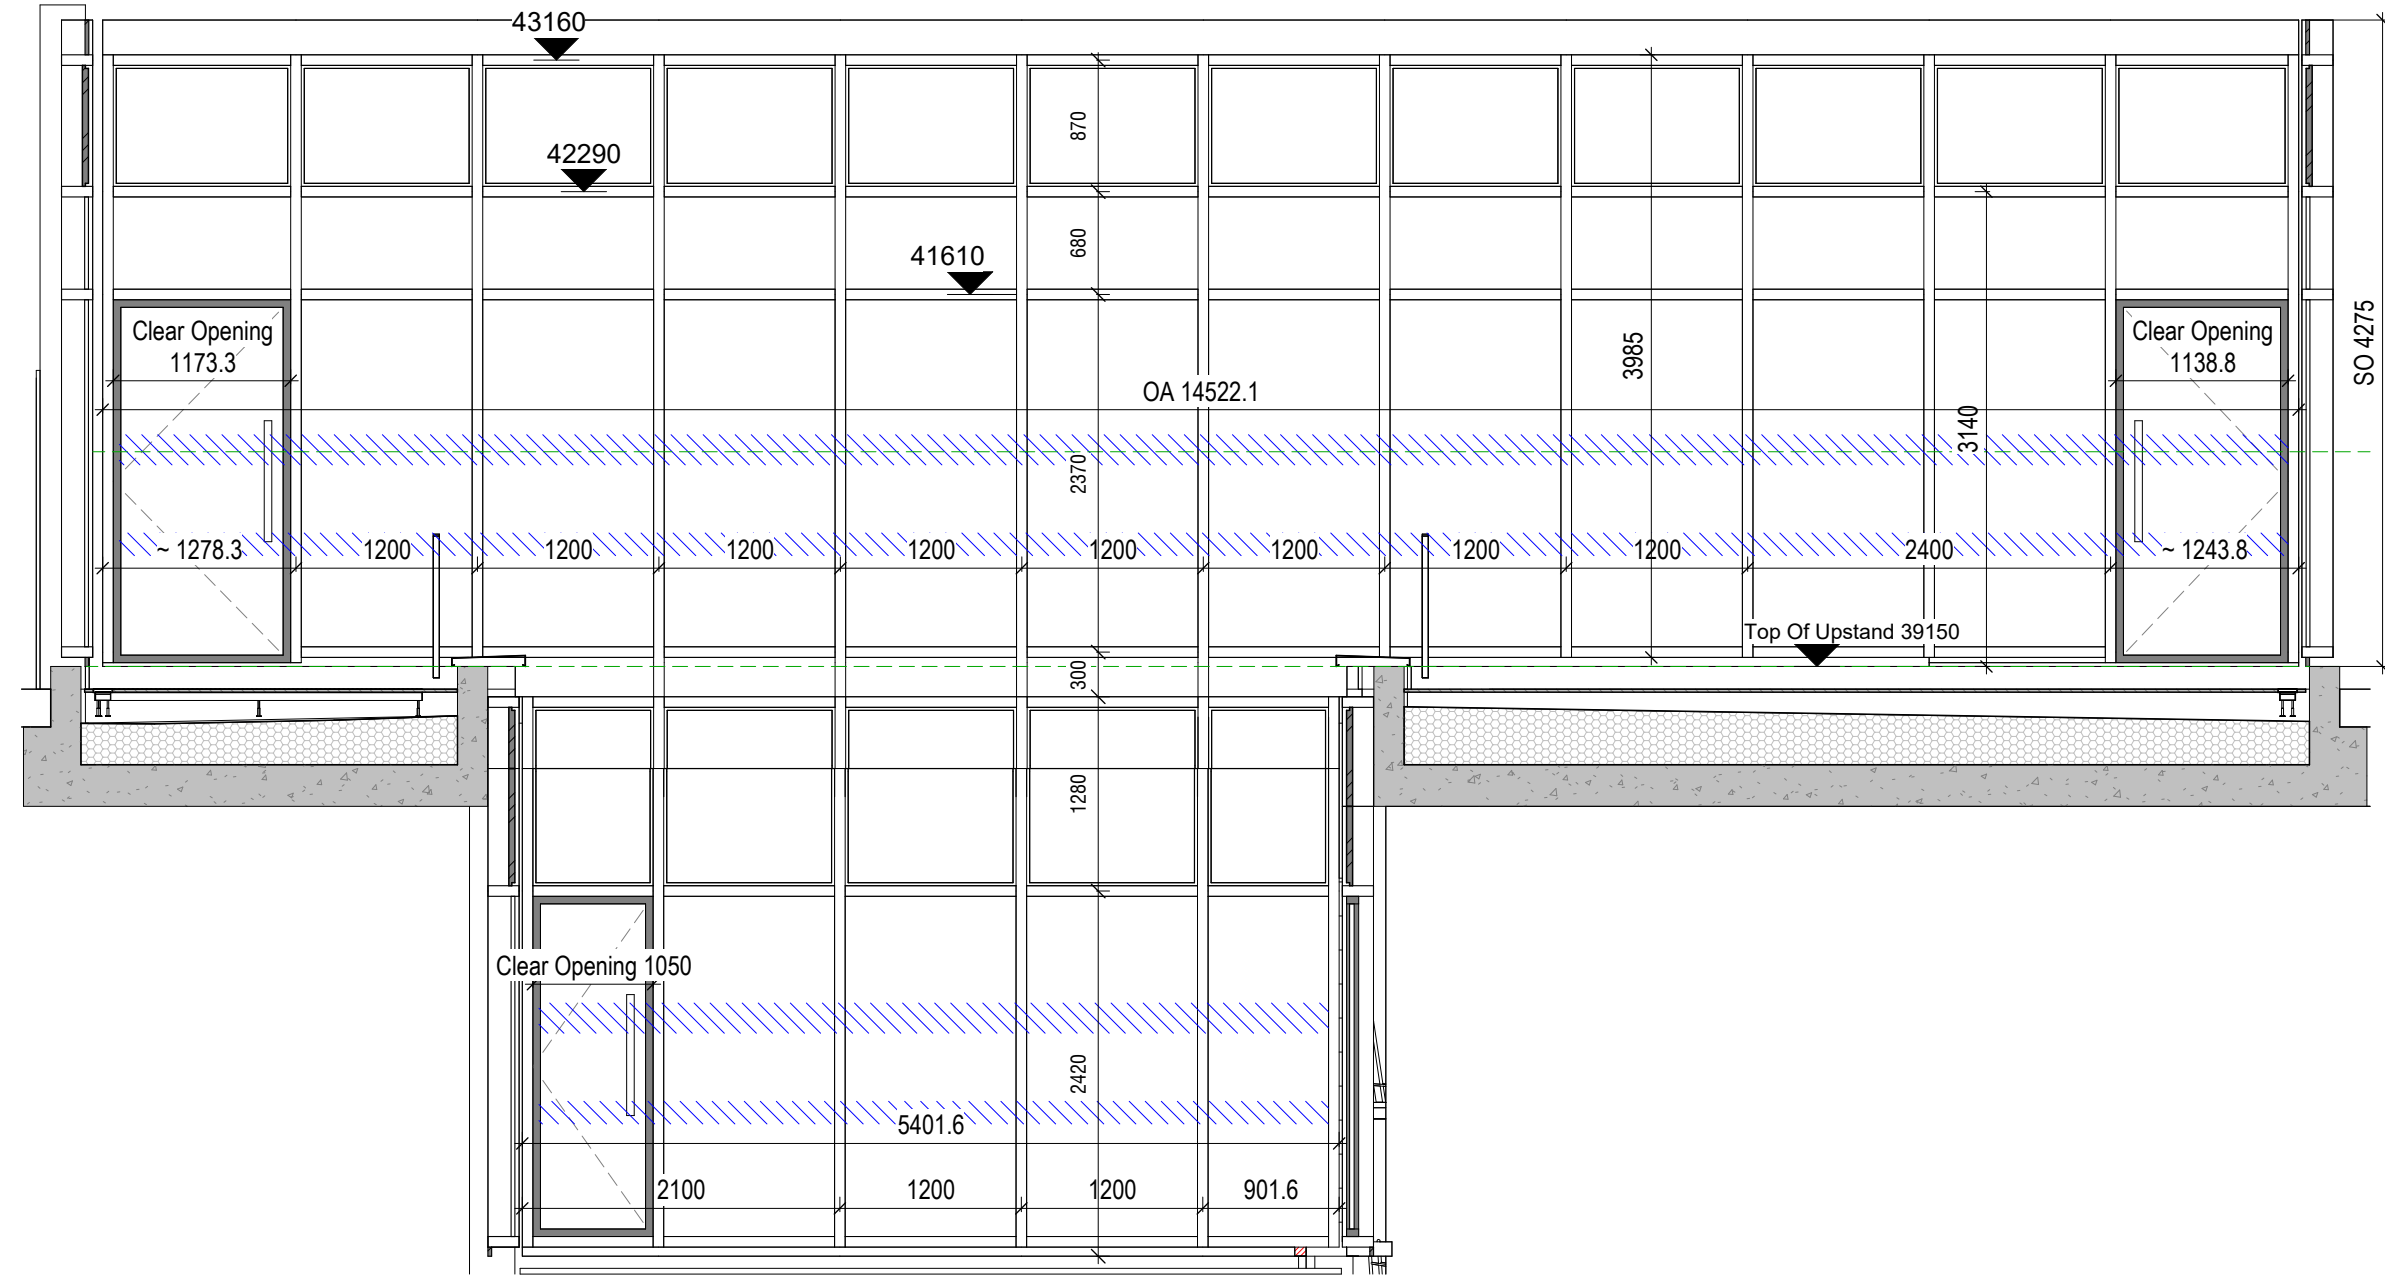


4 South-West Elevation Courtyard-CWB08-01-04 + CWB2700-26
1 : 50
Ref.03034

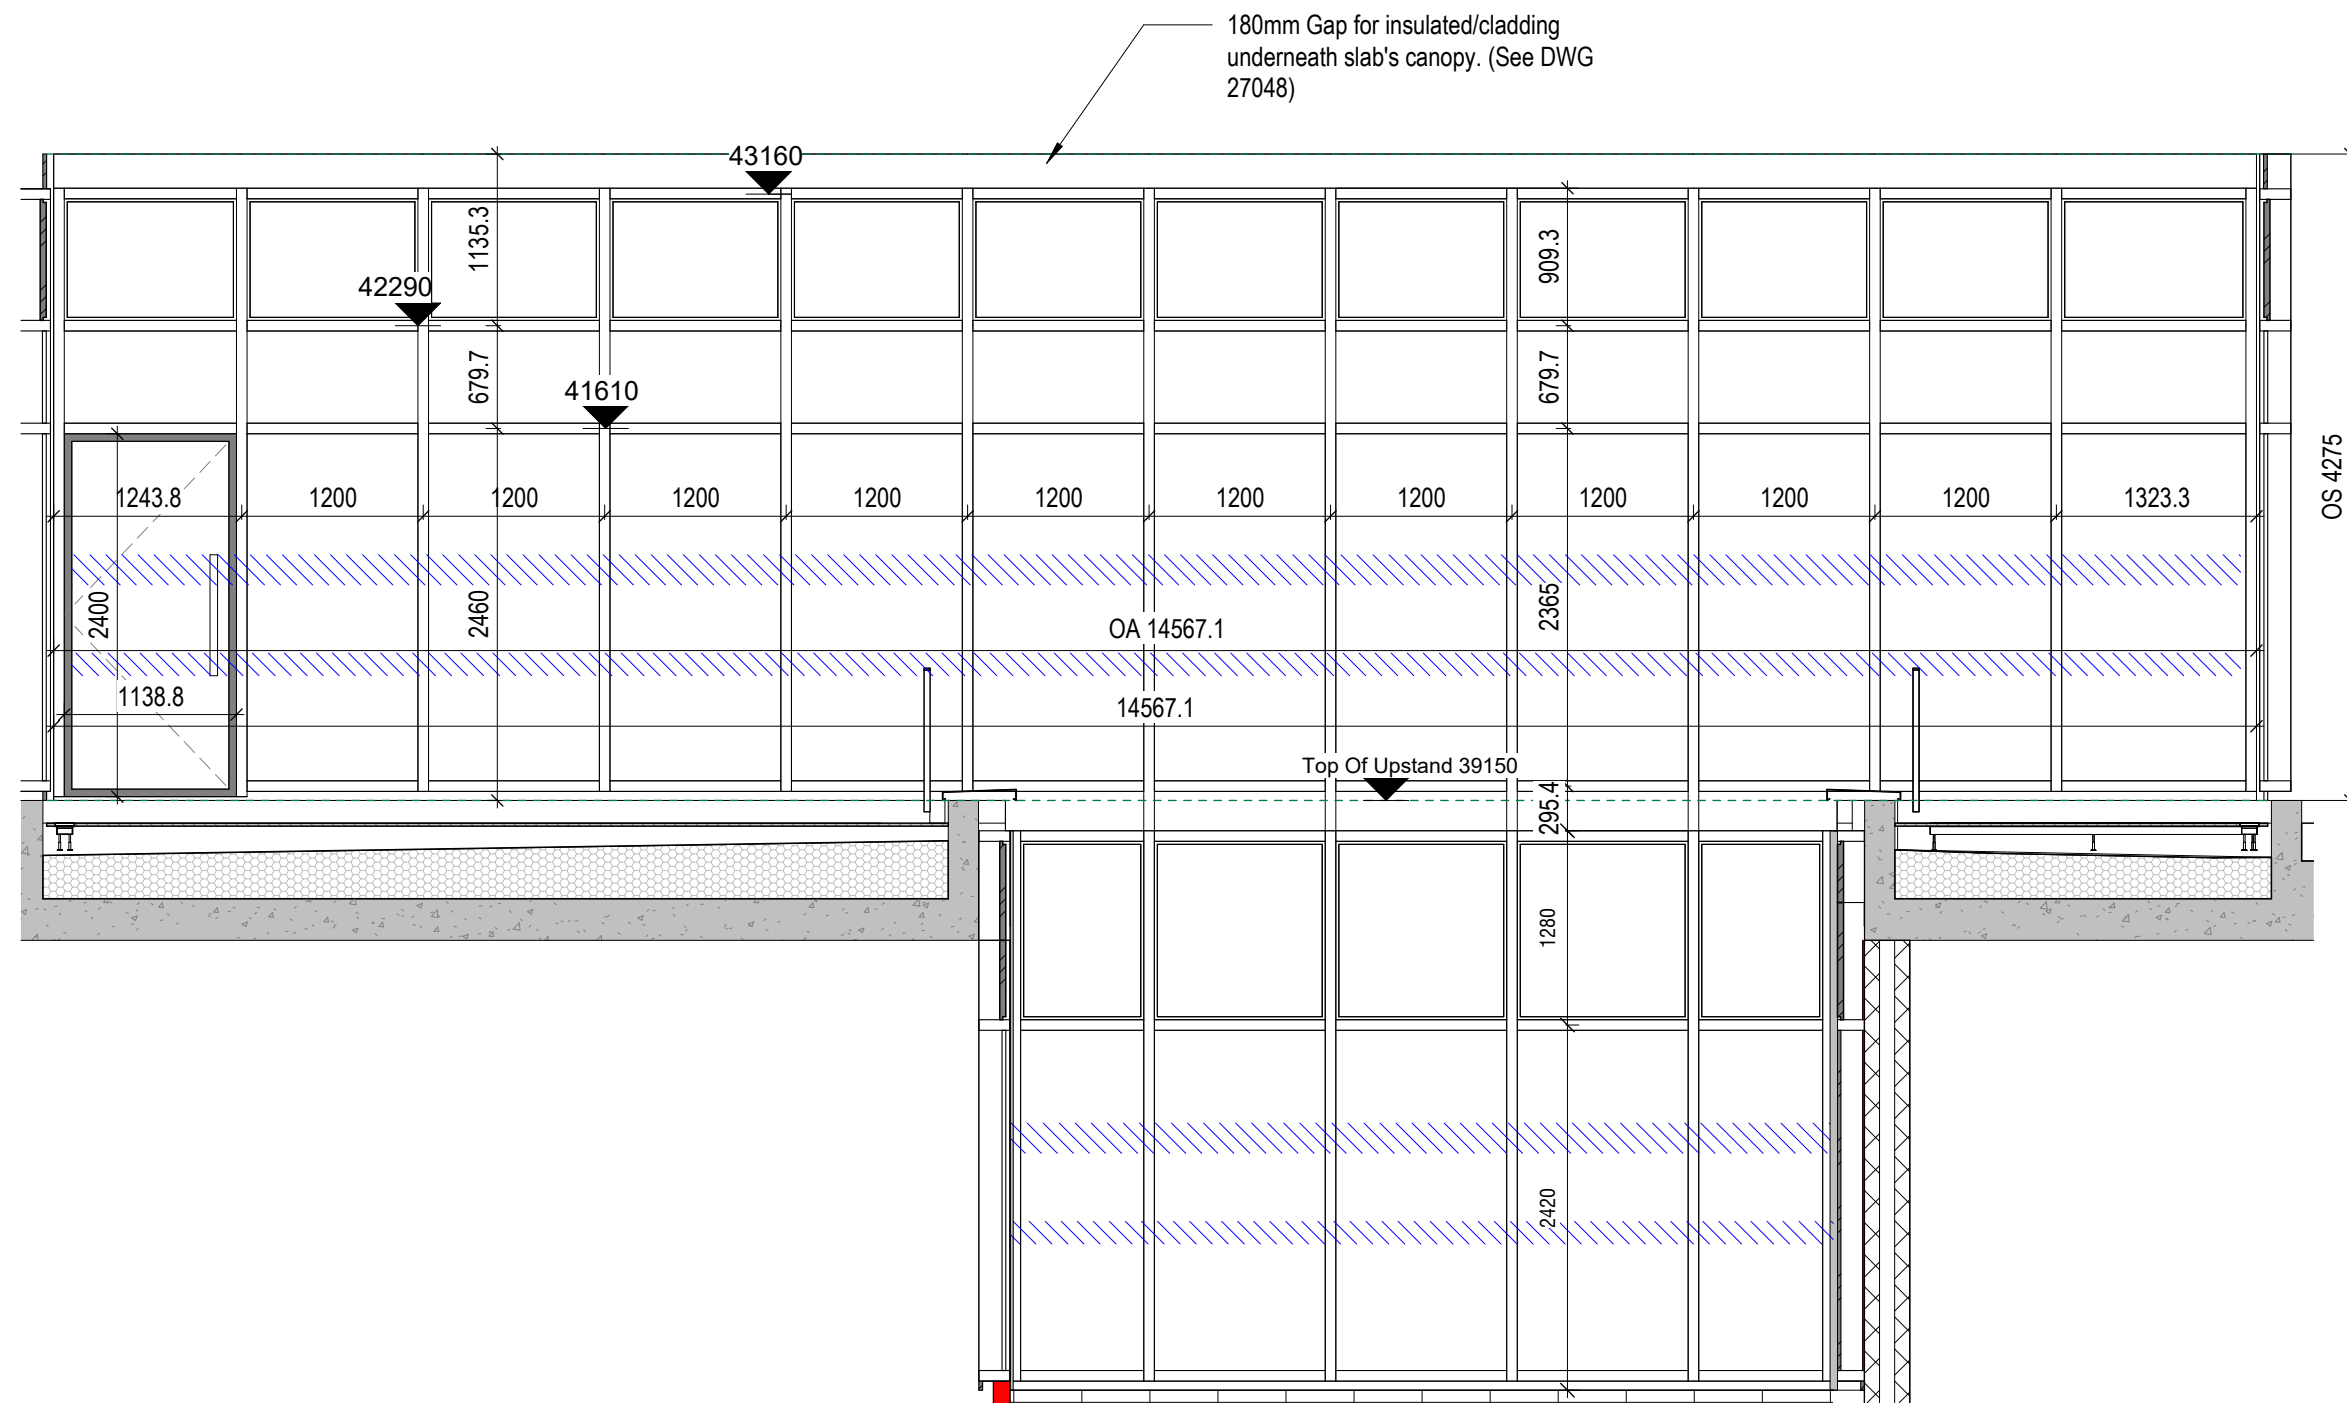

3 North-East Elevation Courtyard-CWB09-01-02 + CWB2300-25
1 : 50
Ref.03034

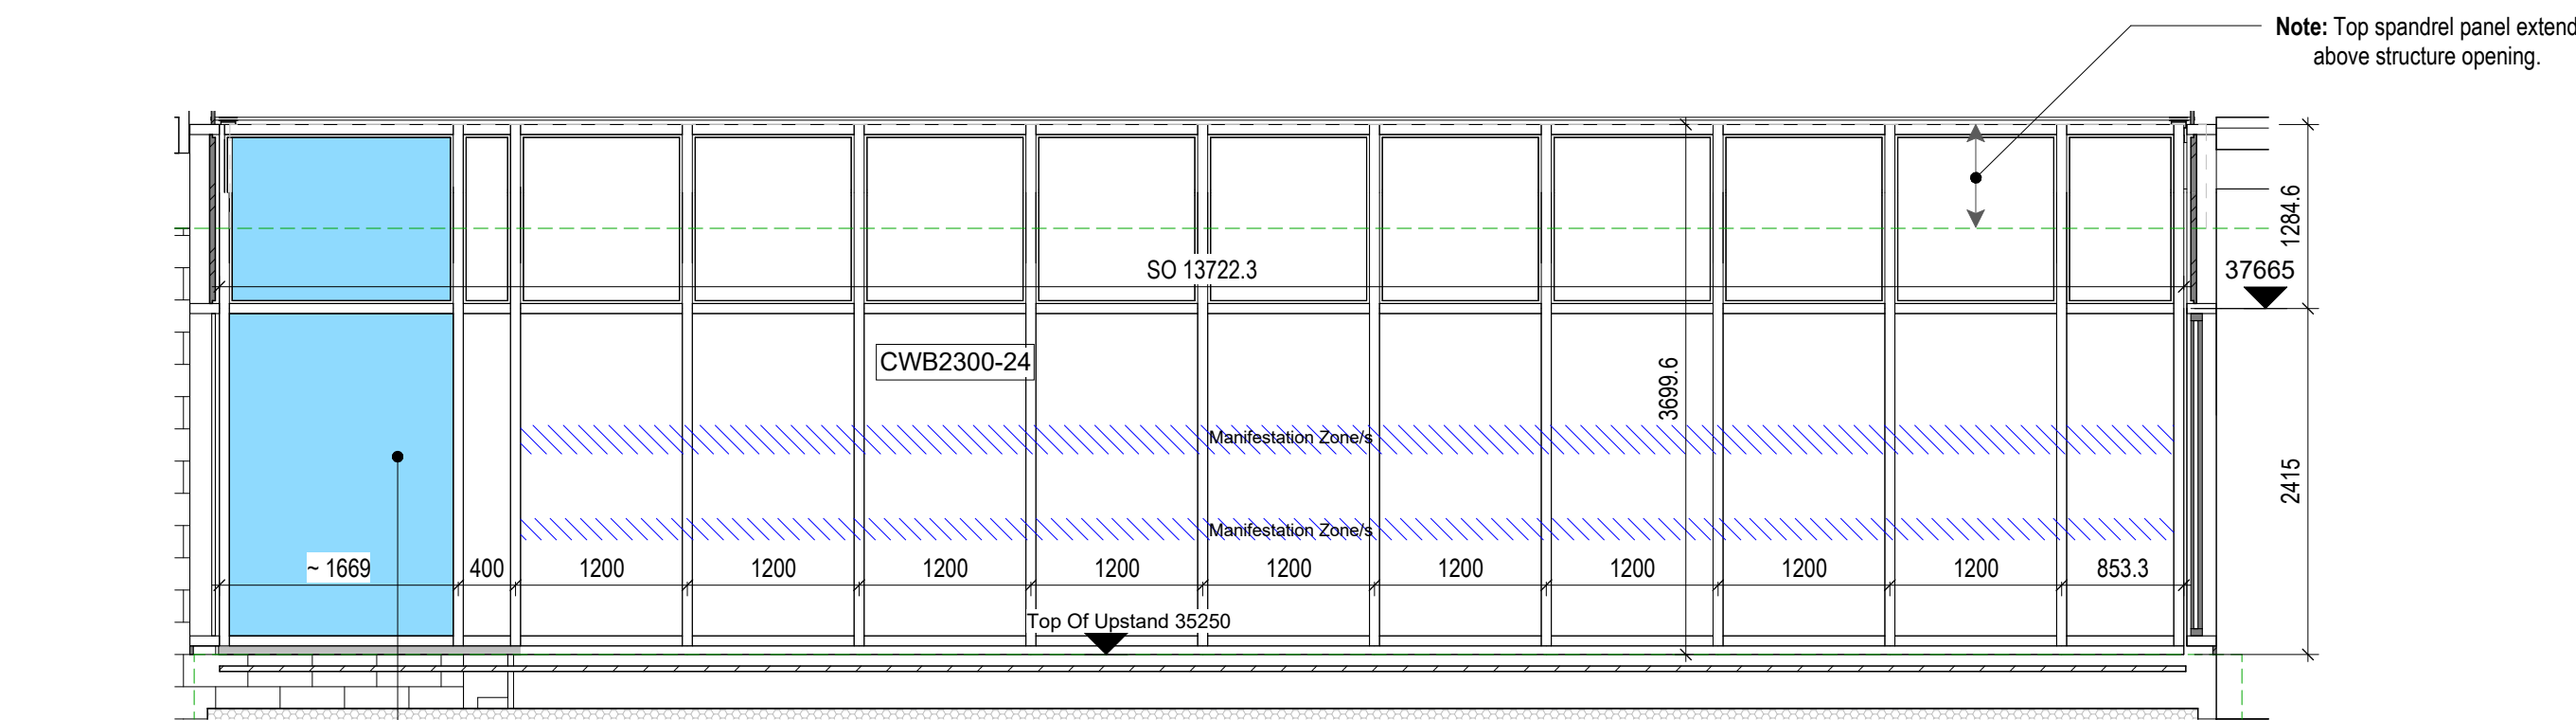

2 Morrisons Internal Court Yard - South-East Elevation - 00-24
1 : 50
Ref.03032

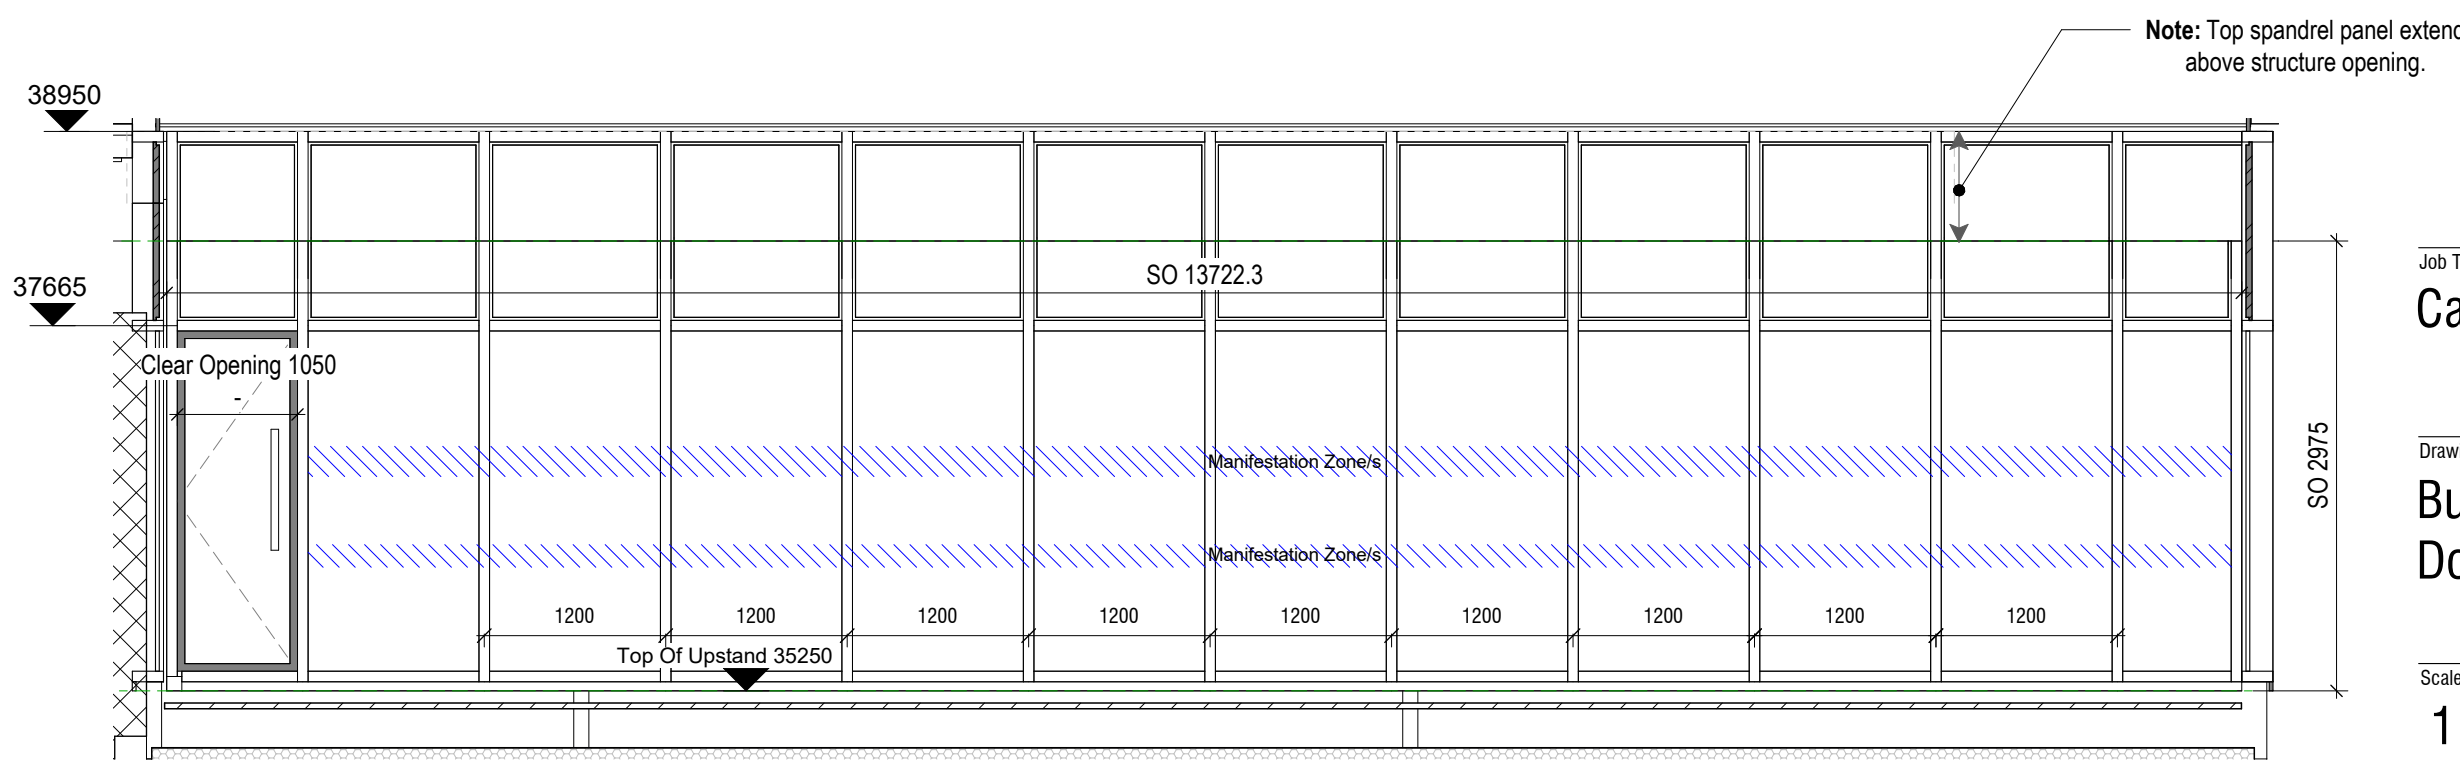

1 Morrisons Internal Court Yard - North-West Elevation - 00-23
1 : 50
Ref.03032

©Design Delivery Unit Limited
This drawing is to be read in conjunction with all relevant architect's and other designers' drawings and associated specifications. Figured dimensions only are to be taken from this drawing. All dimensions are to be checked on site before any work is put in hand.

DRAWING SERIES

Series 00 - Accommodation Schedules
Series 02 - NBS Specification
Series 02 - Conveyance Plans
Series 03 - CA Plans, CA Setting out Plans & Marketing Plans
Series 04 - GA Sections
Series 05 - GA Elevations
Series 06 - Stage 2 Drawings
Series 07 - Bay Studies
Series 09 - 3D Views
Series 16 - Substructure
Series 20 - Superstructure
Series 21 - External Wall Types & Details
Series 22 - Internal Wall Types & Details
Series 23 - Floor Types & Details
Series 24 - Staircases & Lifts
Series 27 - Roof Types & Details
Series 31 - Window & Doors Types, Details & Schedules
Series 35 - Reflected Ceiling Plans
Series 36 - Balconies & External Metalwork
Series 40 - Internal Finishes
Series 43 - Floor Finishes
Series 60 - Electrical Plans
Series 67 - Fire Strategy Plans
Series 70 - Flat Type Layouts
Series 71 - Signage Plans
Series 73 - Kitchen Layouts & Schedules
Series 74 - Bathroom Layouts & Schedules
Series 79 - Residents Facilities
Series 82 - Commercial Units
Series 83 - Offices

GENERAL NOTES

SETTING OUT - DO NOT SCALE from this drawing, use figured dimensions ONLY. If in doubt, ASKI Dimensions are shown to structural face generally, or to finished face of ducts and lining. All dimensions are shown in millimeters unless otherwise indicated. Angular dimensions are shown in decimal degrees to the nearest whole degree. Where items are to be fabricated off-site, site dimensions are to be used and confirmed prior to ordering or manufacturing.

STRUCTURAL - For design, detailing and setting out of structural elements refer to Structural Engineers drawings.

SERVICES - For design, detailing & setting out of services, including VSP's, Gas, Water, Electrics & Telecoms etc refer to M&E Engineers and Structural Engineers drawings.

All information on this drawing must be read in conjunction with relevant series and specifications.

C01 CONSTRUCTION ISSUE 16.06.23 MJW ACS
Revision Description Date Drawn Checked

design
delivery
unit

77 Endell Street
London WC2H 9DZ
T + 44 (0)20 7240 7766
W designdeliveryunit.com

Client's Name

St George North London Limited



Job Title

Camden Goods Yard

Drawing Title

Building B Curtain Walling Windows & Doors Sheet 3

Scale

1 : 50 @A1

Practice Project No.

20226

Client Project Code Originator Volume Level Type Role Number

CGYB0-DDU-B0-ZZ-DR-A-31040

CONSTRUCTION

Rev
C01