


2FE Schwegler Wall-Mounted Bat Box

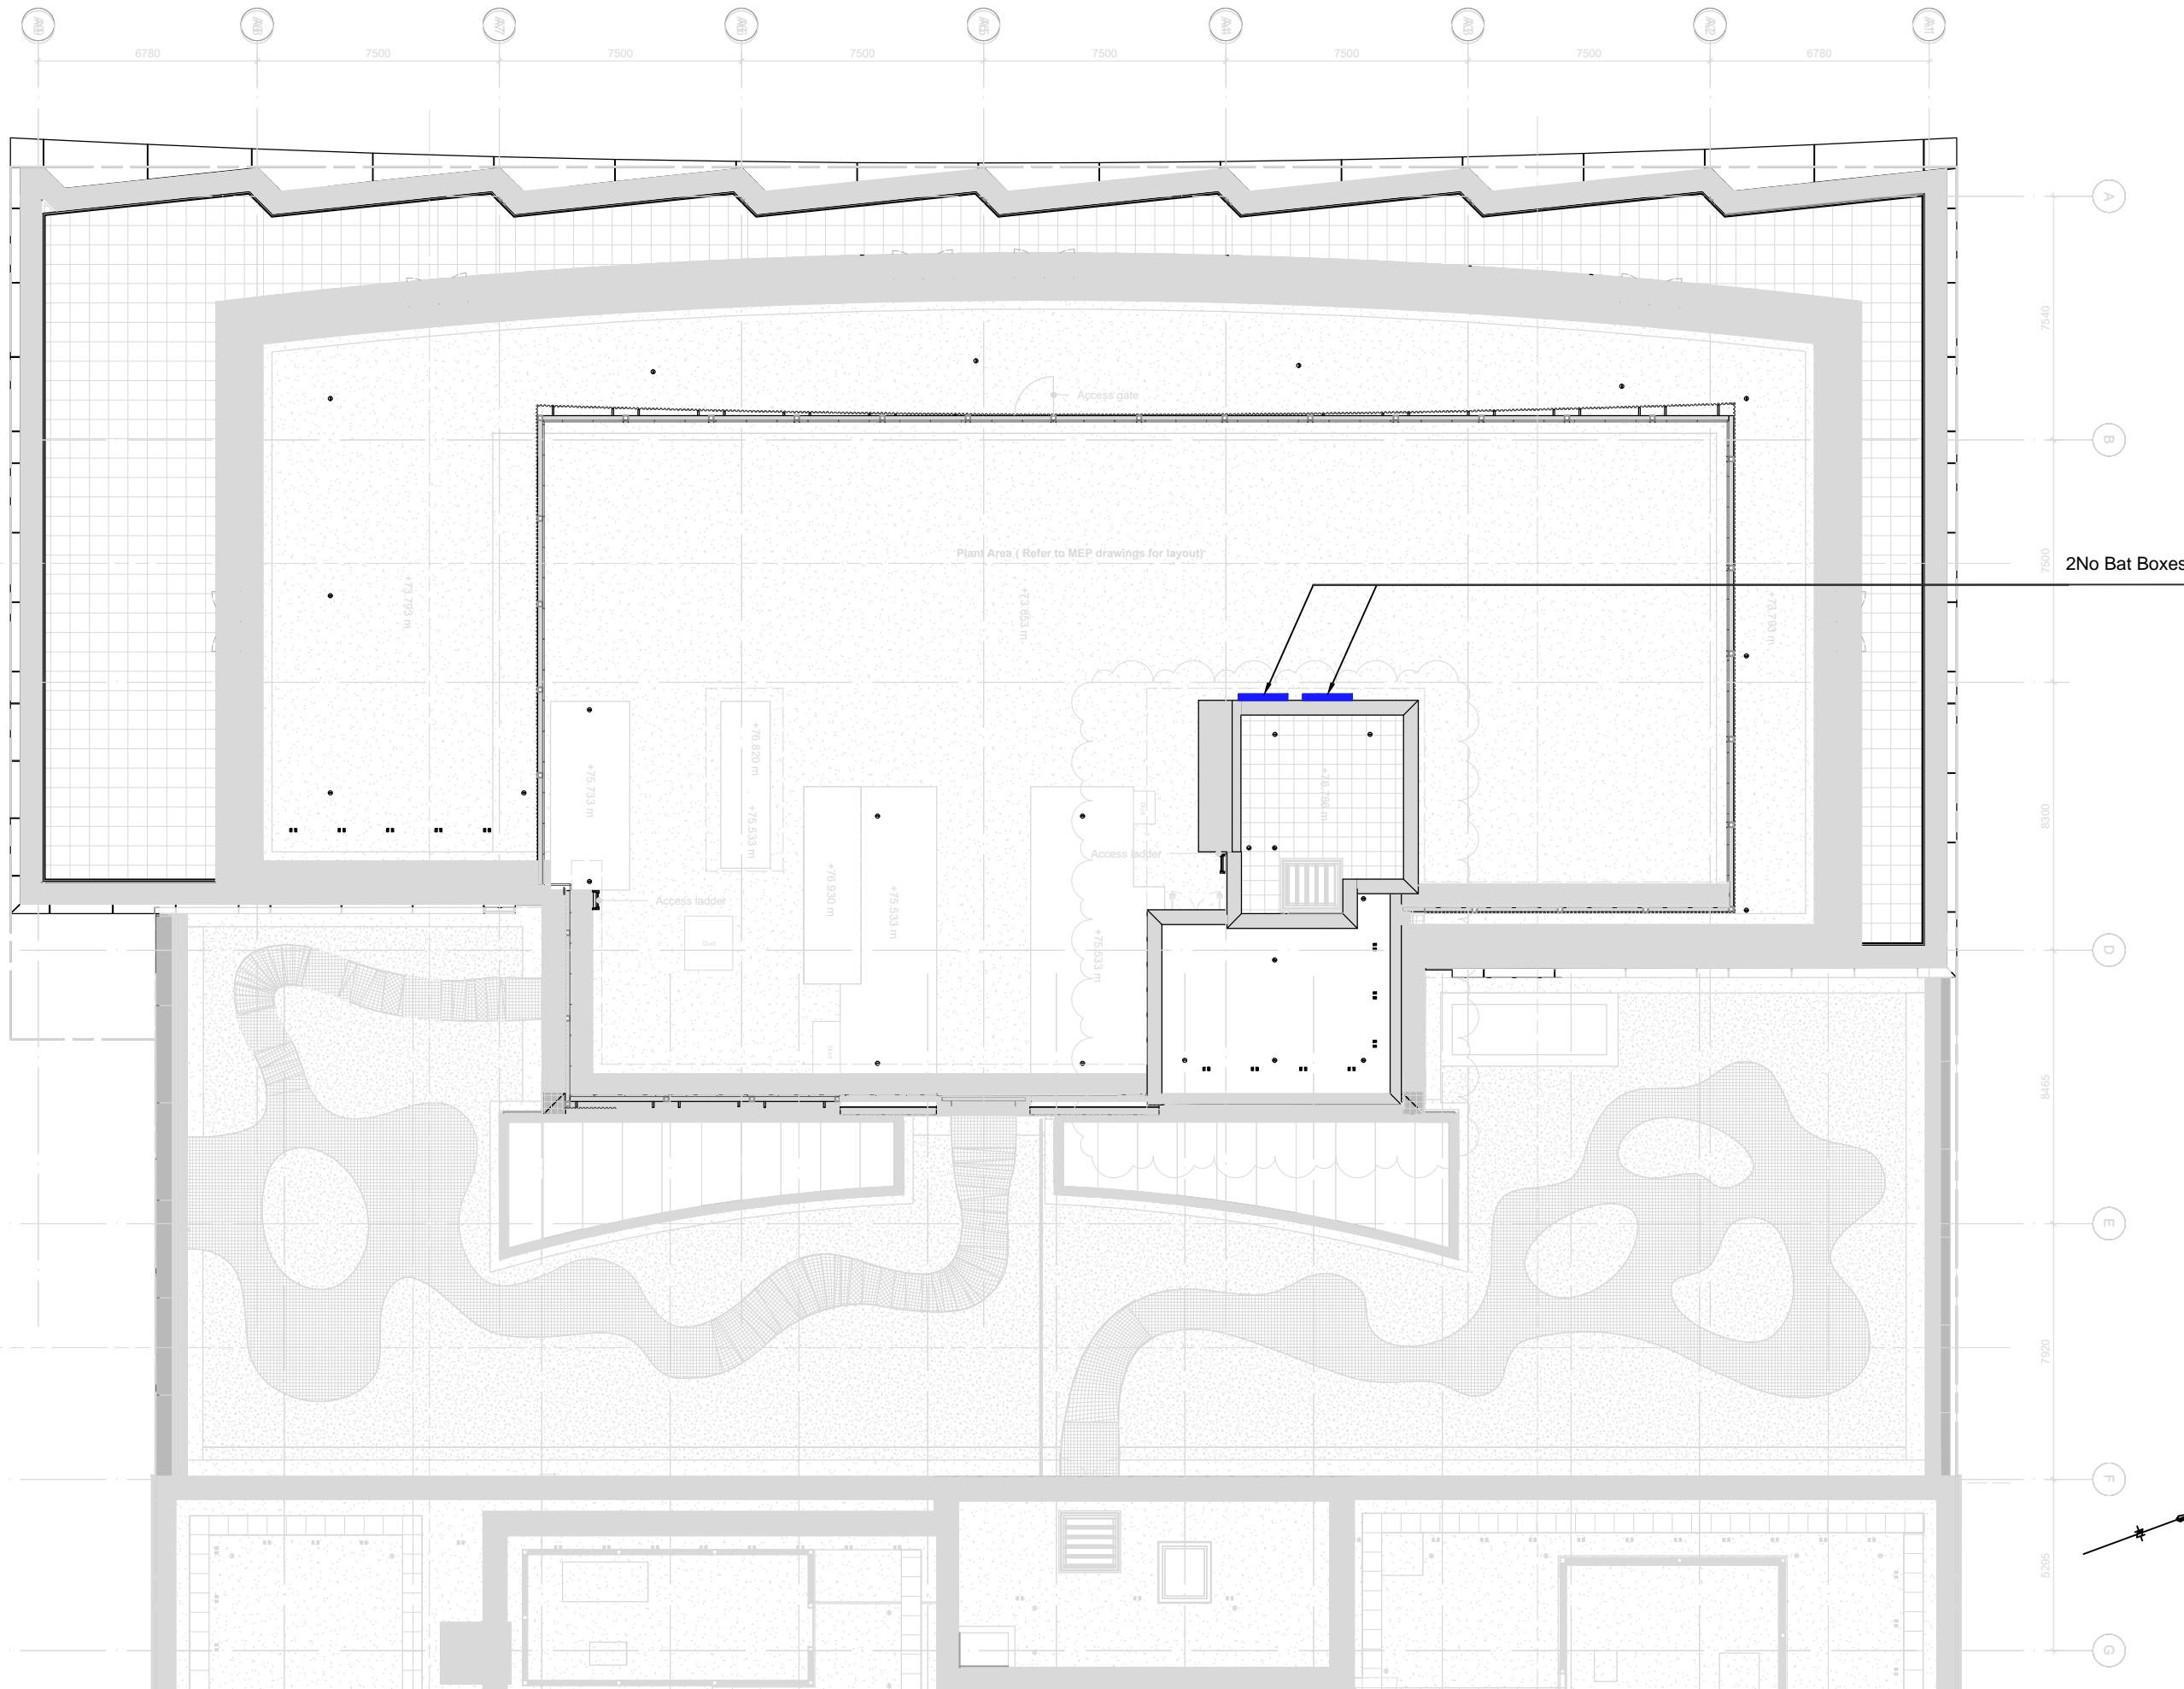

2No Bat Boxes

Description: During the summer months the common pipistrelle, whiskered bat and barbastelle are among the species which will roost in the Schwegler 2FE as a daytime hideaway. Daubenton's bat, Natterer's bat and the common long-eared bat will also use it, often sleeping huddled together in small groups. A partition inside the Schwegler 2FE also suits the habits of the greater mouse-eared bat.

In the winter, all species that hibernate in caves will use the 2FE. The interior has shaped cavities in various sizes where the animals can roost giving optimum body contact and offering a home to a very wide range of species.

The outside surface has an attractive logo in the shape of a bat, making it easy for the amateur to recognise that this is a bat home.

Specification: Schwegler wood-concrete composite. External dimensions: Height 30 cm, width 25 cm, depth varies from 3 to 5 cm. Weight approx. 2.5 kgs each.

Project:
Kings Cross R8

Drawing:
Office Roof Plan
Bat Box Locations

Scale: 1:200 at A3
Dwg: KXC-R8-001-354-L-90-12-100
Drawn: FW
Date: 04/06/2021

ref: