

THE CONTRACTOR IS TO CHECK AND VERIFY ALL BUILDING AND SITE DIMENSIONS, LEVELS AND SEWER INVERT LEVELS AT CONNECTION POINTS BEFORE WORK STARTS.

THE DRAWING AND THE WORKS DEPICTED ARE THE
COPYRIGHT OF PAWLIK+WIEDMER LTD AND MAY NOT BE
REPRODUCED EXCEPT BY WRITTEN PERMISSION.

TO BE READ IN CONJUNCTION WITH DEMOLITION GA
PLANS, SECTIONS, ELEVATIONS, FINISHES PLANS AND
HERITAGE STATEMENT. REFER ALSO TO MEP
ENGINEERS' STRIP OUT AND BUILDERSWORK
INFORMATION AND LIGHTING LAYOUTS .

- Key Plan

pagulik + wiedmer

```

: London
:
: SE8 3DX

```

Registered Office: 27 Mortimer Street, W1T 3BL, UK

Phoenix Theatre

Channing Cross Road

Project ASH

Charing Cross Road

Title _____

Demountable Timber Screen

Typical Detail

PLANNING




[illegible]

559	SLF 1 23	-
-----	----------	---

1.5 / 1

Drawing Number

.....



• 8-12 Creekside
• London
• SE8 3DX
• london@pawlikwiedmer.com
• Registered in England & Wales No: 8155464
• Registered Office: 27 Mortimer Street, W1T 3BL, UK

Project
Project Ash
Phoenix Theatre
Charing Cross Road

Status
PLANNING

Project Number 559	Date SEPT 23	Checked By -
Revision -	Scale @ ISO A1 1:5 / 1	Approved By -