



Notes



P01 7-Nov-23 ISSUED FOR PLANNING

DS DS

Rev Date By Authorised

Important note

This information is confidential and the copyright of Aukett Swanke.  
Aukett Swanke accepts no liability for use of this drawing by parties other than the party for whom it was prepared or for purposes other than that which is stated on the issue sheet. It shall not be disclosed or passed to any other party in any form in whole or part without Aukett Swanke's express permission in writing nor should any other party place reliance upon it.  
Where data is supplied electronically, it is for convenience only. The original information is the printed or controlled copy which will be supplied on request.  
All dimensions are in millimetres. No dimensions or other information shall be inferred from the electronic data unless specifically stated on the printed or controlled copy. Where dimensions are not given, drawings must not be scaled and the matter should be referred back to Aukett Swanke.  
This drawing should be read in conjunction with all other project information, produced by Aukett Swanke and others. In the event of any conflict between the information contained on this drawing and in any other project document, drawings, specifications, schedules etc. the matter must be referred back to Aukett Swanke for clarification.  
All dimensions and conditions are to be checked on site by the contractor prior to preparing designs, drawings, calculations etc. or commencing any work. The contractor is responsible for checking that there is no conflict between site dimensions and drawn dimensions.

Aukett Swanke Ltd  
10 Bonhill Street  
London EC2A 4PU  
Tel: +44 (0)20 7943 3000  
Fax: +44 (0)20 7943 3001  
Email: london@aukettswanke.com  
Web: www.aukettswanke.com

Client  
Anglo American DeBeers

Project  
Proposed New Third Floor Diamond  
Cleaning Research Lab

Title  
7th Floor Roof Plan : EXISTING

Date	Drawn	Checked	Authorised
07/11/2023	SP	DS	SVB

Scale

1:100@A1


Issue status

FOR PLANNING

Drawing number	Rev
DCL-AUK-ZZ-07-PL-A-07100	P01
Client Drawing number	
----	

© Copyright - Aukett Swanke Ltd

10-Nov-23 4:09 PM By David Smith

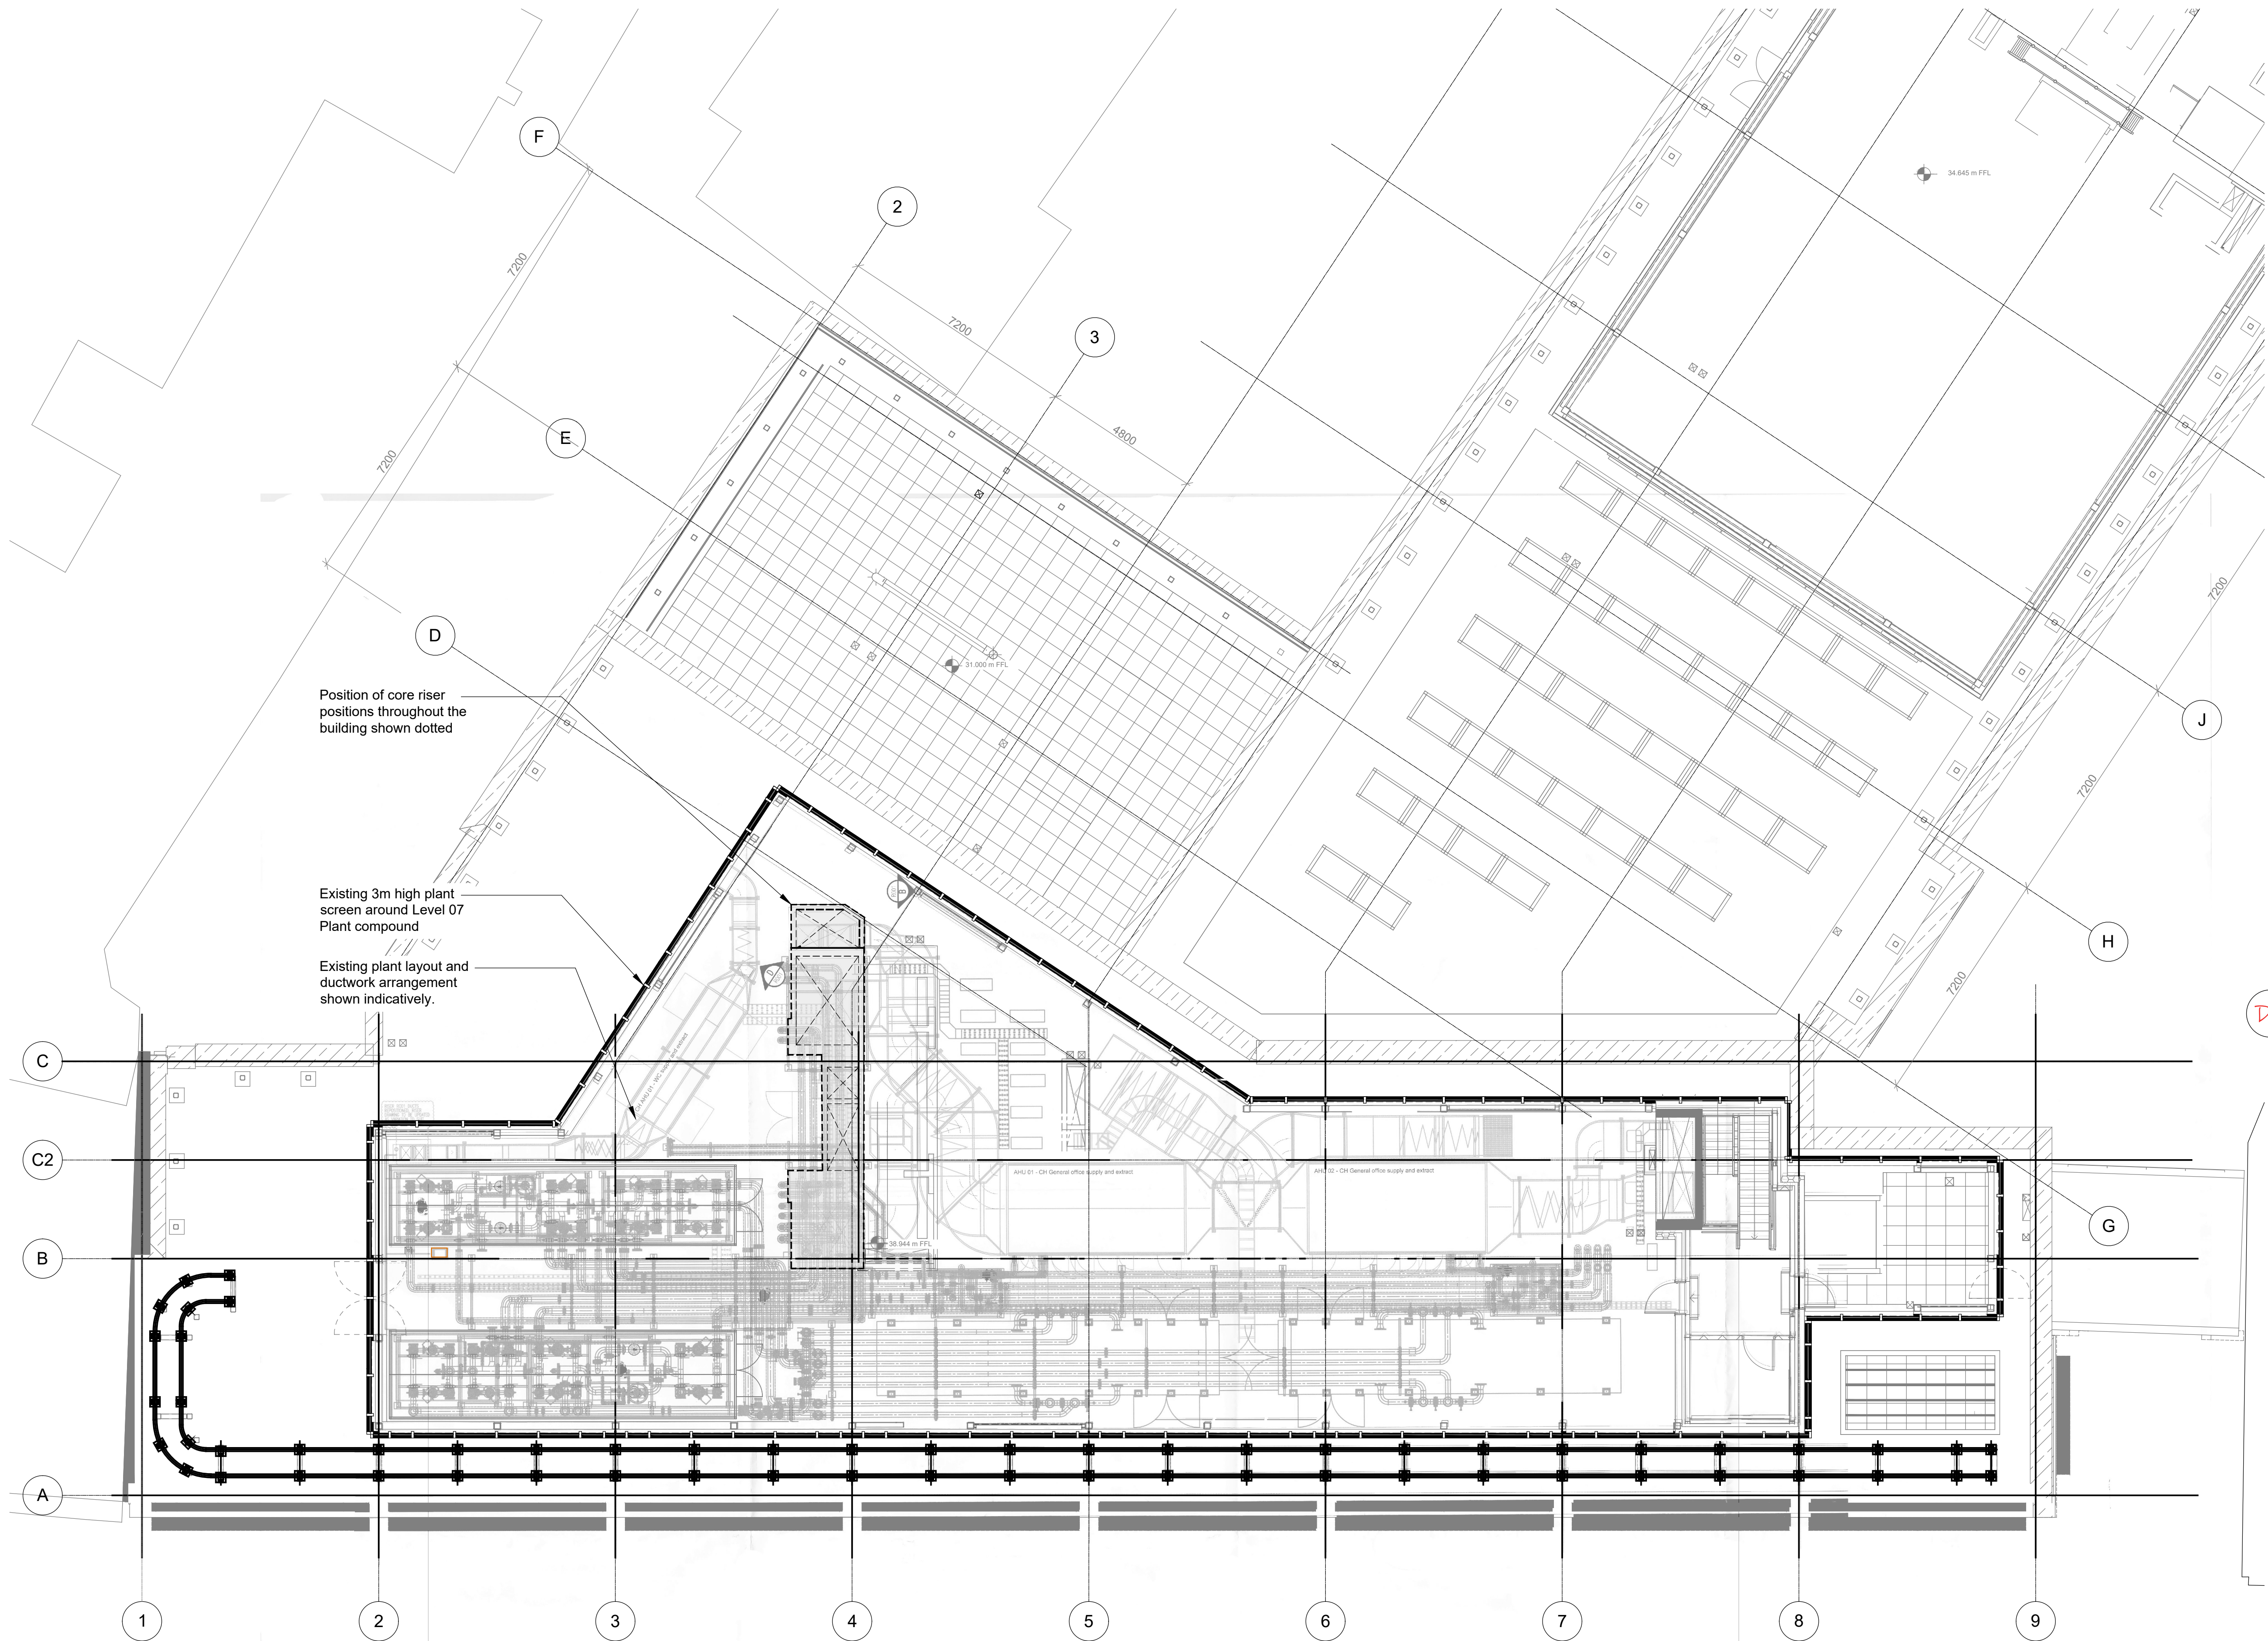

01 Existing Level 07 Plant Compound  
1:100

Scale 1:100  
0 1 2 3 4 5 10M