


PROPOSED FLOOR PLAN
SCALE 1:100

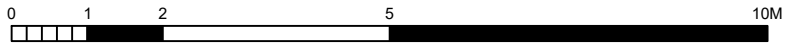

DRAWING PROPOSED ELEVATIONS	NOTES ADDITION OF SCREENING CANOPY ABOVE WINDOW	DRAWN BY AG	CHECKED BY AIT	SCALE 1/100 @ A4	DATE 06.12.23
		DRAWING NUMBER 2304.PL.02			REVISION B

PROJECT PAULO & SOPHIE MCCLEMENTS	SITE ADDRESS 25A CHETWYND RD. LONDON NW5 1BX
STAGE PLANNING	

ecospace
architecture, naturally

5A/6A ILIFFE YARD
LONDON SE17 3QA
T: 020 7703 4004
F: 020 7708 4750
E: info@ecospacestudios.com