

Existing Front Elevation




Front Elevation through lightwell



Front Elevation from Belsize Crescent

Key:

General Notes:

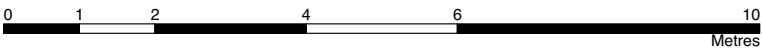

Project 13 Belsize Crescent, NW3 5QY		Sheet Number GA 108	
Client Ms Nguyen & Mr Lehmann		Revision C	
Sheet Title Existing Front Elevation		DWG By: XX	Control By: XX
Date 14/02/23		Scale 1:100@A3	