
 **PROPOSED FLOOR PLAN**
SCALE 1:100

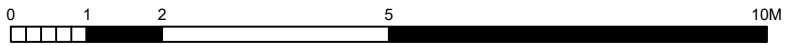

DRAWING PROPOSED FLOOR PLAN	NOTES
STATUS PLANNING	

DRAWN BY AG	CHECKED BY LT	SCALE 1/100 @ A4	DATE 25.01.2024
DRAWING NUMBER 2303.PL.02		REVISION A	

PROJECT EMMA JAY	SITE ADDRESS 5 HILLWAY LONDON N6 6QB
STAGE PLANNING	

ecospace
architecture, naturally

5A/6A ILIFFE YARD
LONDON SE17 3QA

T: 020 7703 4004
F: 020 7708 4750
E: info@ecospacestudios.com