





1 FRONT ELEVATION - EXISTING_
SCALE 1:100 @ A3

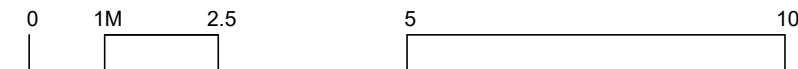

 TWINNING DESIGN LLP 330 West End Lane London NW6 1LN T: +44 (0) 20 7431 9550 E: studio@twinningdesign.com W: twinningdesign.com	Revisions		Date	Project		Client		Contractors must verify all dimensions on site before any works are commenced. This drawing remains the property of TWINNING DESIGN LLP and may not be reproduced in any way without prior consent.			
	A	Issued for comments	20-12-23	12a ELIZABETH MEWS, LONDON NW3 4TL		EV					
				Area		-					
				Description		EXISTING FRONT ELEVATION					
				Project No.	Date	Scale	Drawing No.	CAD File No.	Revision	Drawn by	Issue
				2306~ELI	12/23	1:100@A3	GA-EX-EL-01	-	A	EC	PLANNING