





ALL DIMENSIONS TO BE CHECKED ON SITE.

EXISTING WALLS	
DEMOLITION	

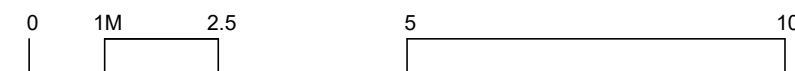

1 FRONT ELEVATION - DEMOLITION_
SCALE 1:100 @ A3

 TWINNING DESIGN LLP 330 West End Lane London NW6 1LN T: +44 (0) 20 7431 9550 E: studio@twinningdesign.com W: twinningdesign.com	Revisions	Date	Project	Client	Contractors must verify all dimensions on site before any works are commenced. This drawing remains the property of TWINNING DESIGN LLP and may not be reproduced in any way without prior consent.					
	A	Issued for comments	20-12-23	12a ELIZABETH MEWS, LONDON NW3 4TL						EV
				Area						-
				Description	DEMOLITION FRONT ELEVATION					
			Project No.	Date	Scale	Drawing No.	CAD File No.	Revision	Drawn by	Issue
			2306~ELI	12/23	1:100@A3	GA-DM-EL-01	-	A	EC	PLANNING