

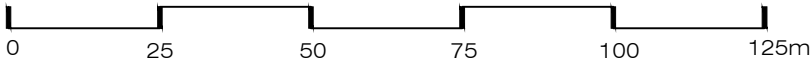


EXISTING  
Location Plan  
SCALE 1:1250@A3 LP-01

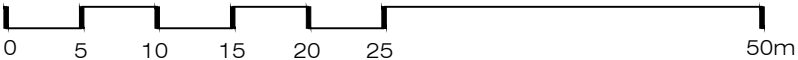

EXISTING  
Site Plan  
SCALE 1:500@A3 LP-01

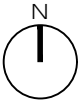

Ground Floor Office  
33 Belsize Lane  
London NW3 5AS  
Office: +44 (0) 207 431 9014  
info@xularchitecture.co.uk  
www.xularchitecture.co.uk

PLEASE NOTE:

- All dimensions to be checked on site before fabrication.
- Contractor to refer to engineers drawings before proceeding with works.
- All drawings and designs are covered by design right (intellectual property), and may not be distributed, copied or issued without written permission by the Architect.
- All design concepts are the sole property of the Architect and no adaptations, reproductions or copies may be made without written permission of the Architect.
- These drawings are subject to any variation required or recommendation by any statutory authority, or for the better carrying out of the works.
- Samples to be provided by contractor for XUL Architecture's approval.
- All finishes to XUL Architecture's satisfaction.
- All drawings to be approved by XUL Architecture prior to construction.

ADDITIONNAL NOTE:

Issue key:	Project Adress				Issue For:	
Information (I)	27 Thurlow Road, NW3 5PP				PLANNING	
Planning (P)	Scale	Varies@A3	Existing			
Tender (T)	Rev. Date	31.01.24	Location map			
Construction (C)	Drawn	SL	Dwg. No.	LP-01	Rev.	P-00
As Built (B)	Checked	IW	Project Number	23152		