


Existing East Elevation

Datum 25.00

Proposed East Elevation

Datum 25.00

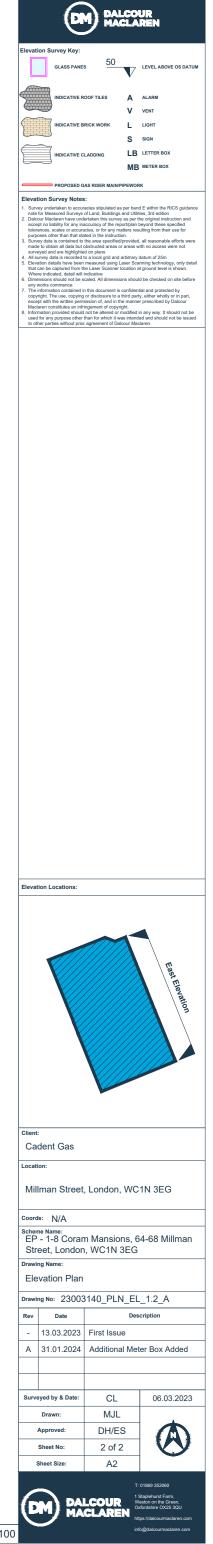

Scale 1:100