

DRAWING NOTES


1. filename: 788-RVCHB-1020-Existing Elevations.dwg
2. Do not scale this drawing in either paper or digital form. Use figured dimensions only. Detailed site survey to be carried out to establish tolerances. Figured dimensions are in mm. All dimensions shall be verified on site before proceeding with the work. The architect shall be notified of any discrepancies.
3. This drawing has been produced for sole use on this project and is not intended for use by any other person or for any other purpose. © Copyright RSS (U.K.)
4. All printed copies should be made at 100% of the original page size. Use scale bars, where included, to check that the drawing has been printed to the intended scale as identified in the drawing title block.
5. This drawing is not intended for construction unless specifically described as such.

REVISIONS

REV	DATE	STATUS
PL01	02.02.24	For Planning

Changes since last issue:

-

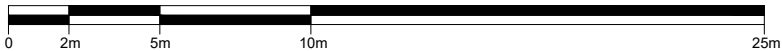

28 NAVIGATION ROAD LONDON E3 3TG
T : 020 7739 8945
E : rss@rssa.co.uk

www.rivingtonstreetstudio.co.uk

rivingtonstreetstudio

job title Royal Veterinary College Hobday Building

drawing title Existing East Elevation

drawn by	job no.	suitability	revision
LA	1058	S4	PL01

scale 1:250@A3

PROJECT	ORIGIN.	VOLUME	LEVEL	TYPE	ROLE	NUMBER
RVCHB_	RSS	_00	_ZZ	_DR	_A	_1023