


Condition 5: Cycles


Cycle Storage Area:
Dedicated cycle storage is provided in the externally accessed plant room area.

Sheffield Bike Stand:
Sheffield stands are sturdy, streamlined construction consists of a thick stainless tube bent into the shape of a square arch. This allows you to lock the frame, front and rear wheel of your bicycle, safeguarding it against theft.

- Technical Specification**
- Bolt down fixing
 - Stainless steel
 - Height: 750mm
 - Width 750mm
 - Weight Stainless Steel: 6 kilo

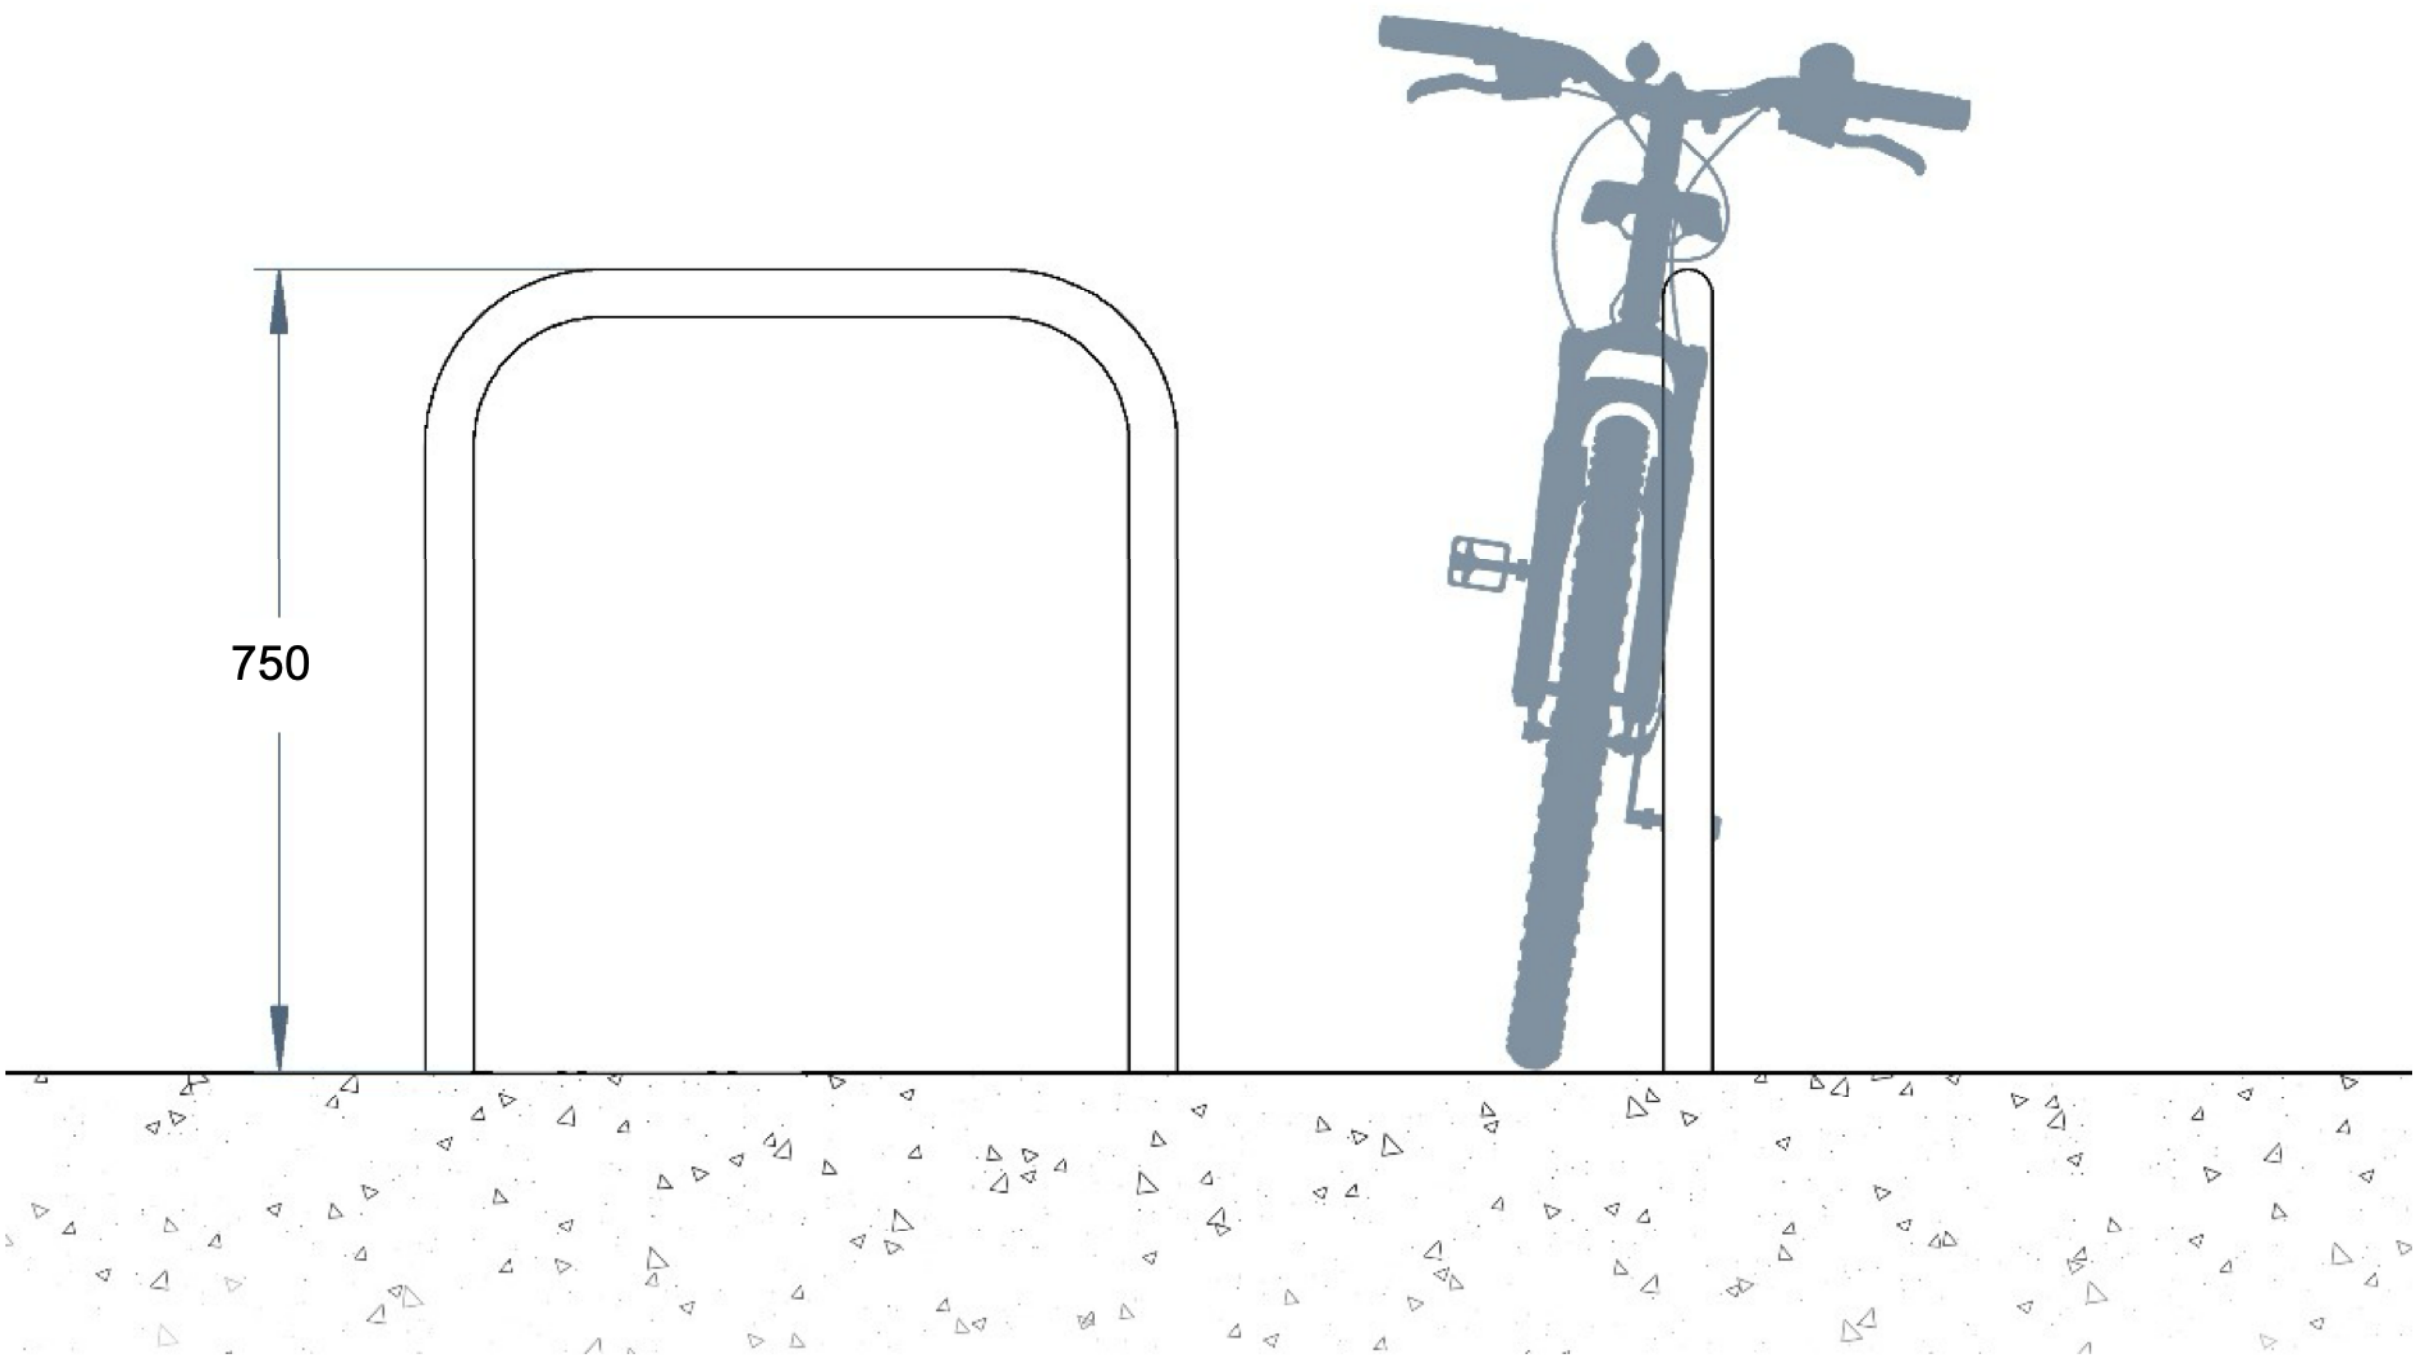


Sheffield Bike Stand
- Stainless steel Sheffield bike stand
- Surface fixed

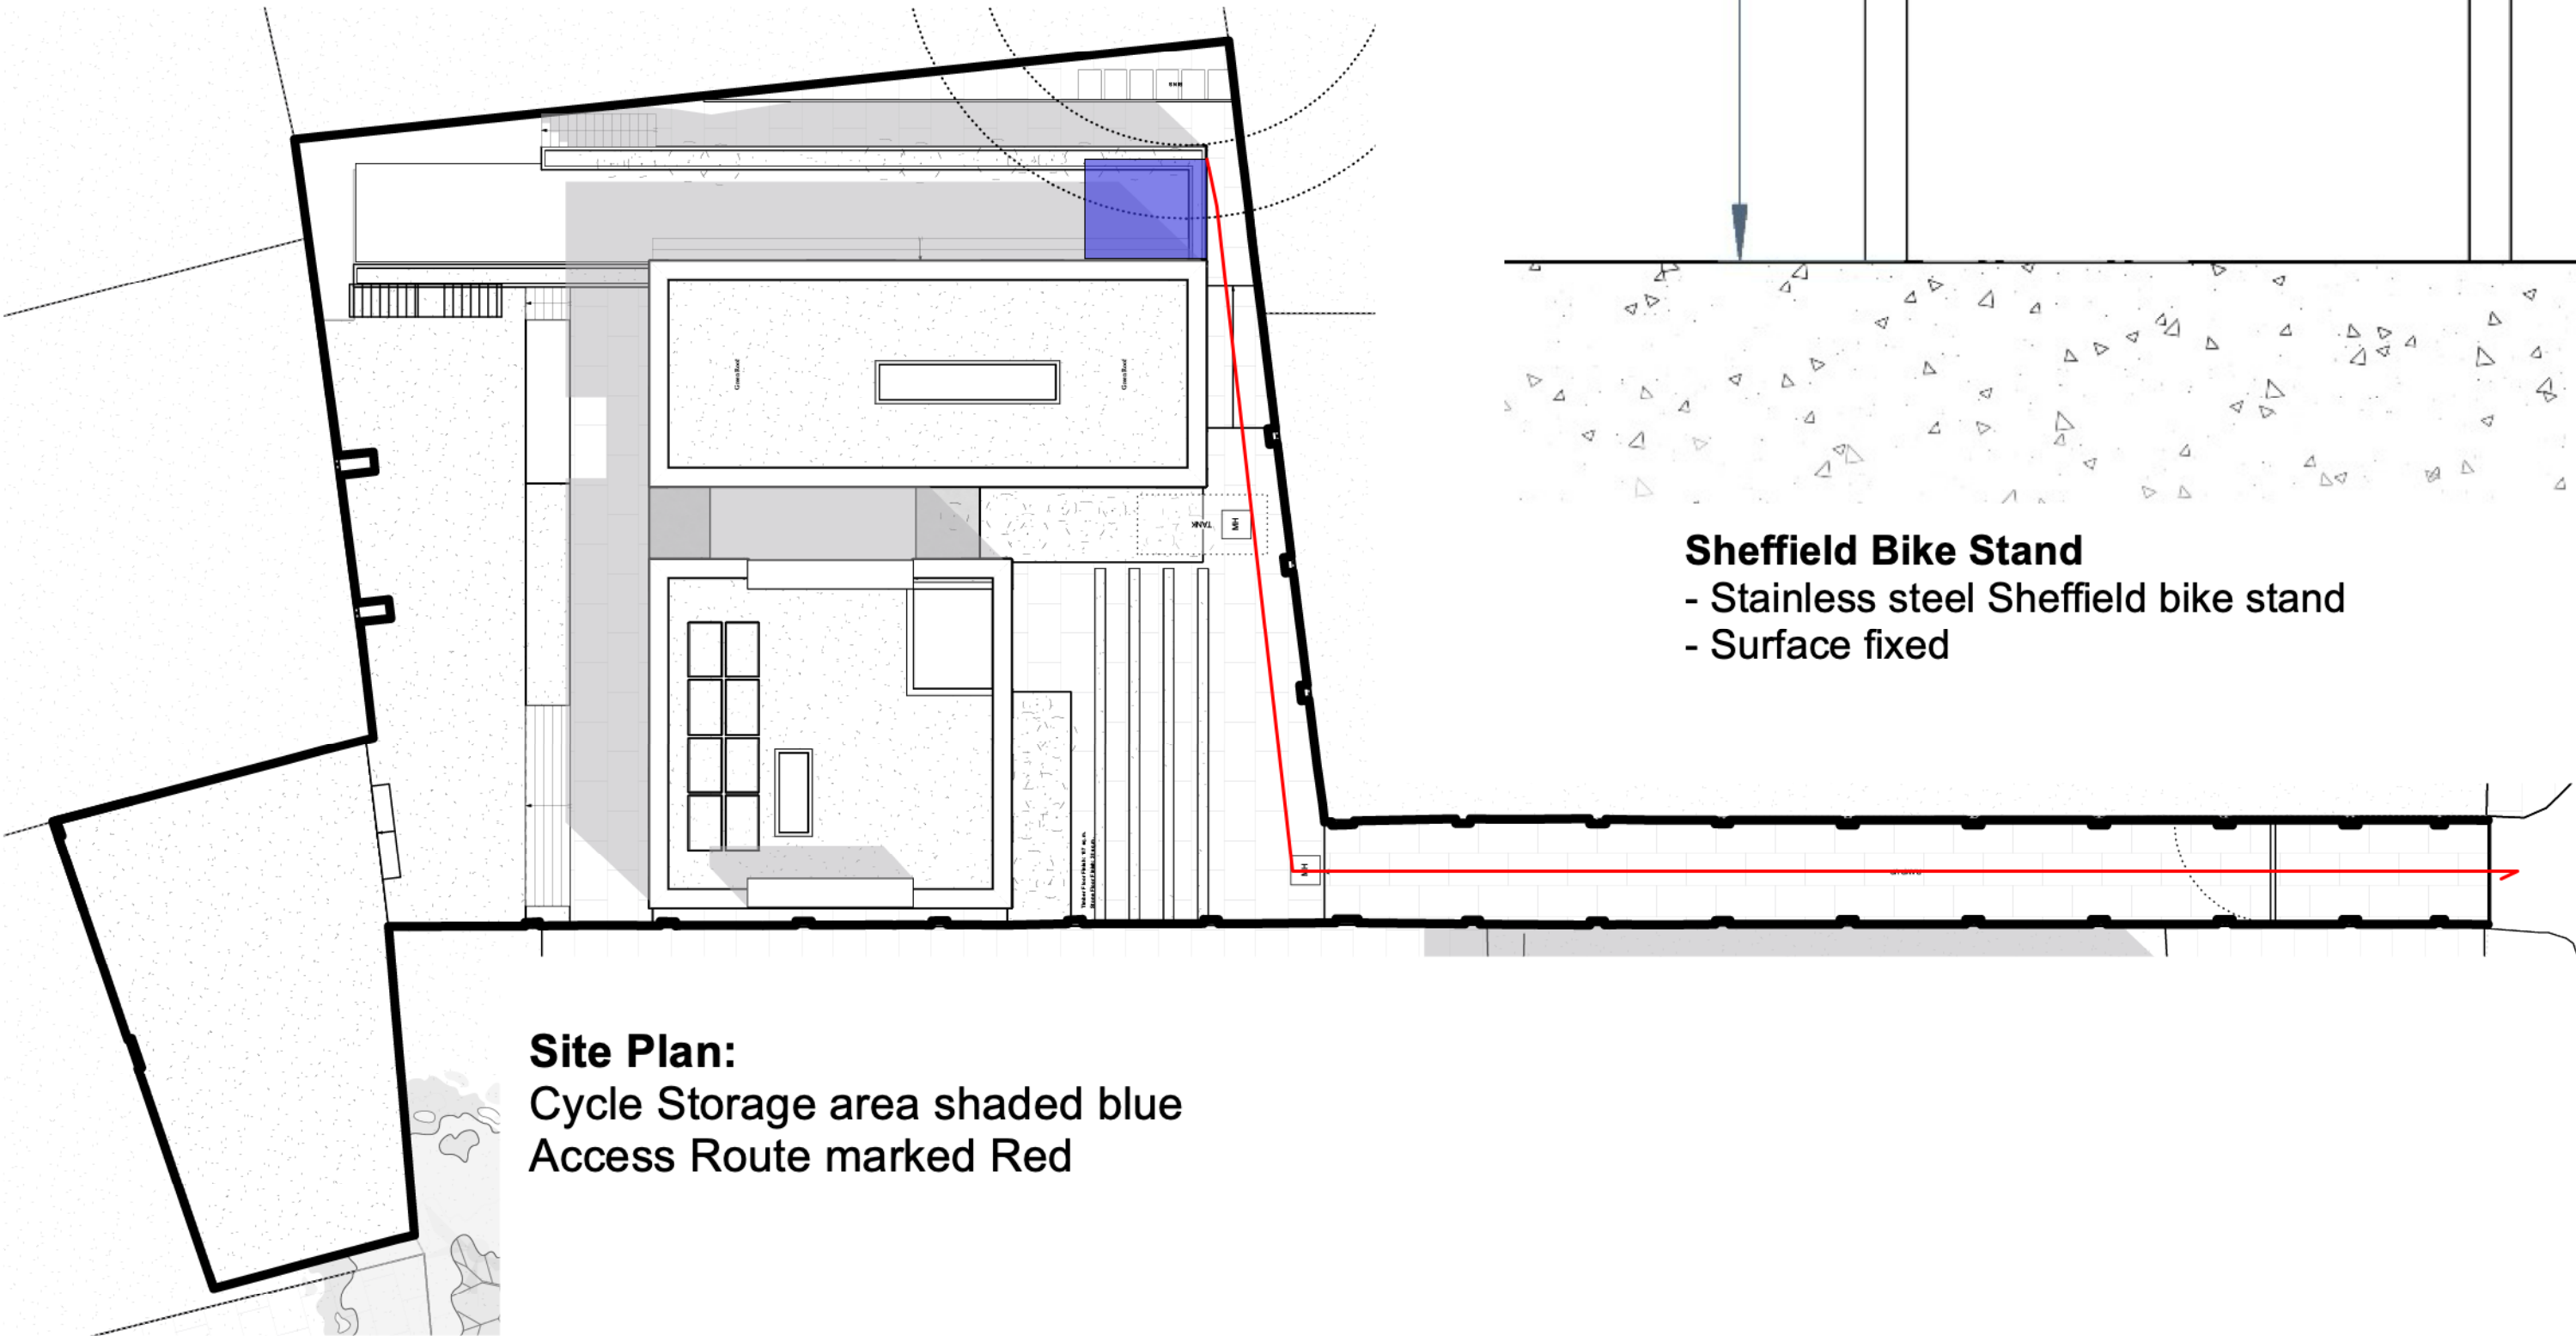


Site Plan:
Cycle Storage area shaded blue
Access Route marked Red

Cycle Storage Plan:

Externally access plant area with cycle storage rack

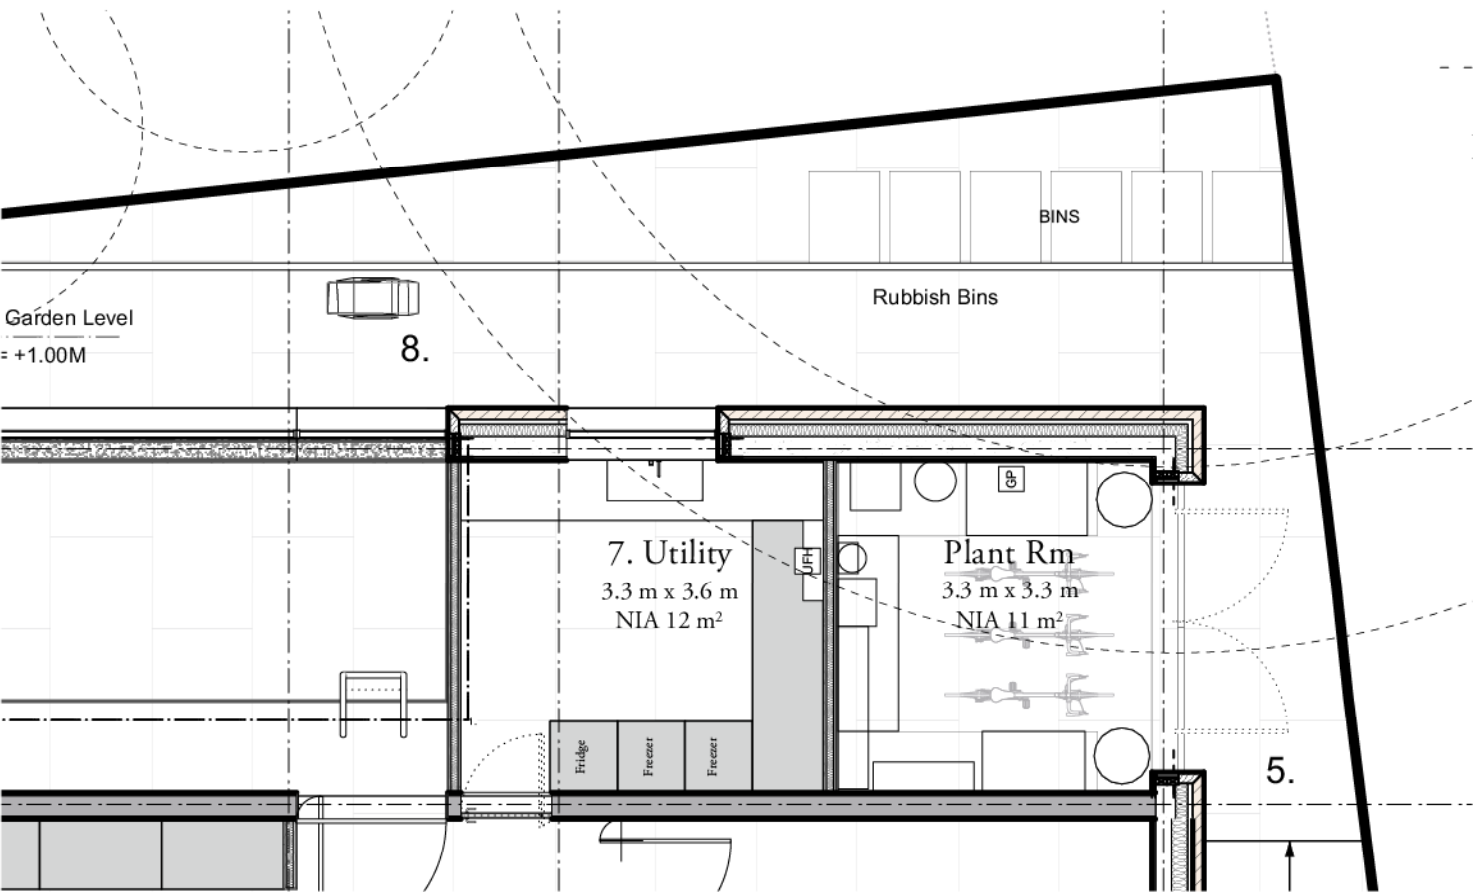

4 Cycle Storage area
Scale: 1:50

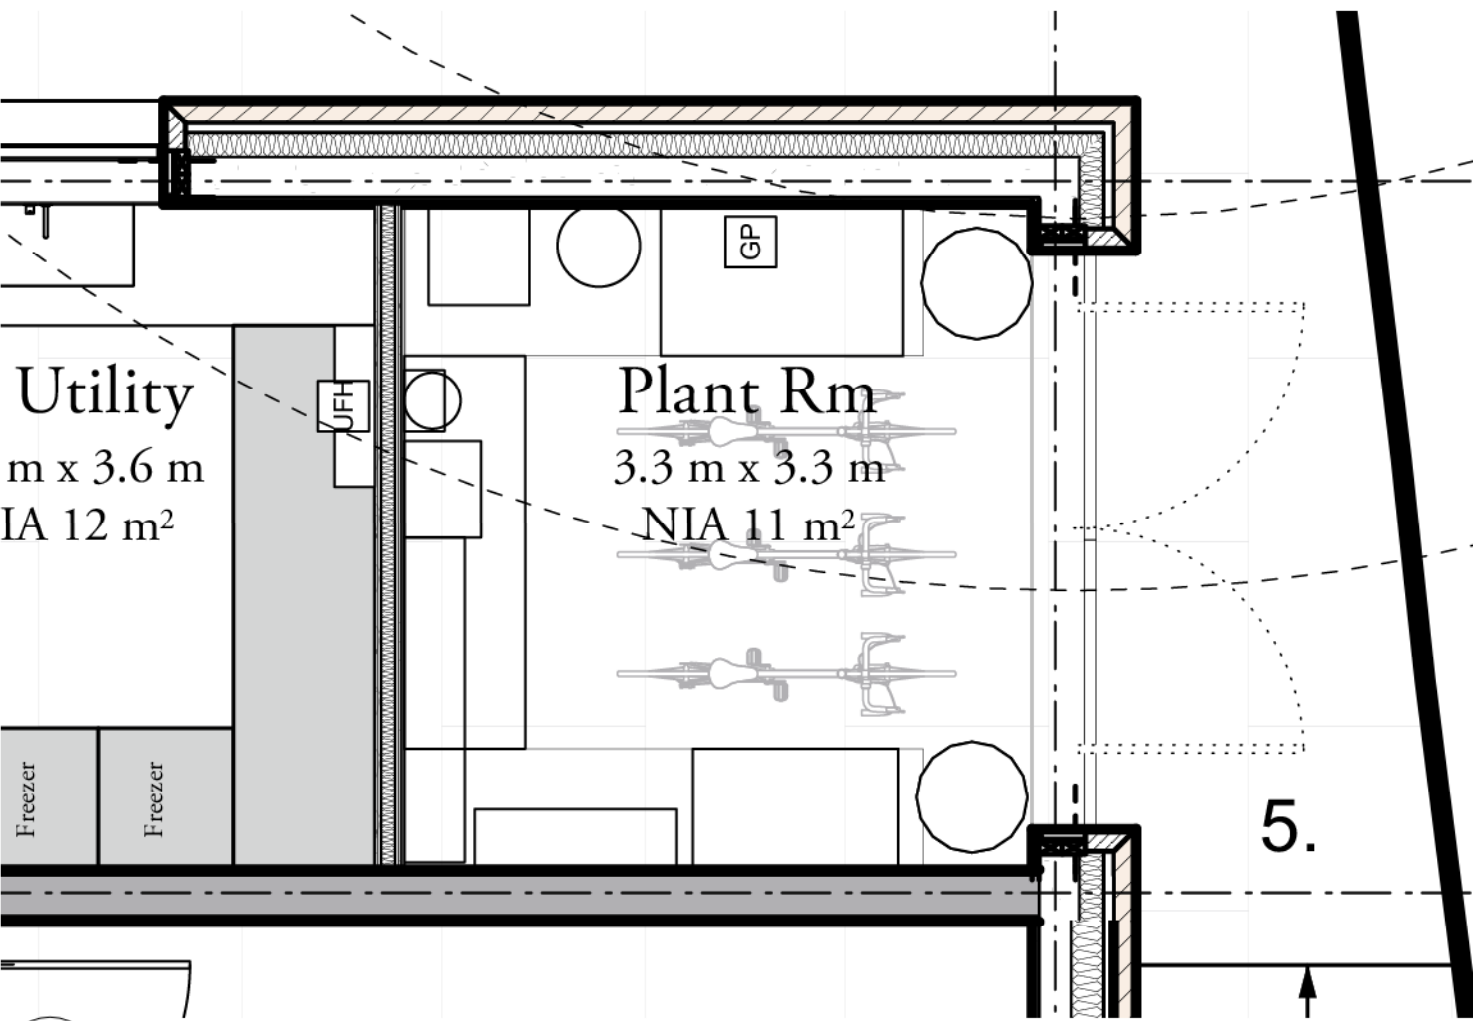

3 Cycle Storage area
Scale: 1:25

Cycle Storage Details