



1 FRONT ELEVATION - PROPOSED_
SCALE 1:100 @ A3

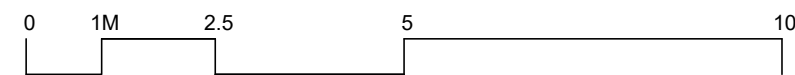

<div></div> <div>TWINNING DESIGN LLP 330 West End Lane London NW6 1LN T: +44 (0) 20 7431 9550 E: studio@twinningdesign.com W: twinningdesign.com</div>	Revisions		Date	Project 12a ELIZABETH MEWS, LONDON NW3 4TL				Client EV			Contractors must verify all dimensions on site before any works are commenced. This drawing remains the property of TWINNING DESIGN LLP and may not be reproduced in any waywithout prior consent.		
	A	Issued for comments	20-12-23	Area -									
	B	Front elevation amended	20-02-24										
				Description PROPOSED FRONT ELEVATION									
				Project No.	Date	Scale	Drawing No.	CAD File No.	Revision	Drawn by	Issue		
			2306~ELI	12/23	1:100@A3	GA-PR-EL-01	-	B	EC	PLANNING			