


Side Elevation



Rear Elevation

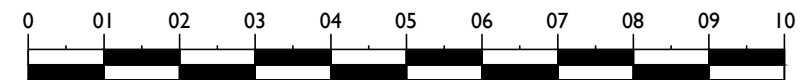

Rev	Date	Revision	Drg No.	Rev
Proposed Rear & Side Elevations Timber Stairs			P04	
Scale 1:100 @ A3			Drn. by: <i>CF</i> Chkd. by: <i>JF</i>	Job No. 430409
Project 6 Gainsborough Gardens London NW3 1BJ				

© Copyright
TERENCE FIDLER PARTNERSHIP LTD
 CONSULTING STRUCTURAL ENGINEERS
 65 High Street, Kings Langley, Herts WD4 9HU
 Tel: 01923 291554 E: info@tfengineers.co.uk

