



Existing front elevation

Proposed front elevation


ing Doors		
Revision	Date	Comment
Issue		Planning
ad design concepts		
planning - architecture - interiors		
Project	10a Oakhill Avenue, London NW3	
Drawing Title:	Existing and proposed front elevation	
Drawing Number:	99-030	
Revision:		
Date:	March 2024	
Scale:	1:100@A2; 1:200@A4; 1:50@A0	
AD Design Concepts Ltd - 25 Gramplan Gardens, London NW2 1JH - www.addconcepts.co.uk - tel. 02082090343 - fax. 02084551424 - e-mail: info@addconcepts.co.uk		




Rear elevation existing and proposed

--	--	


Side SW elevation existing

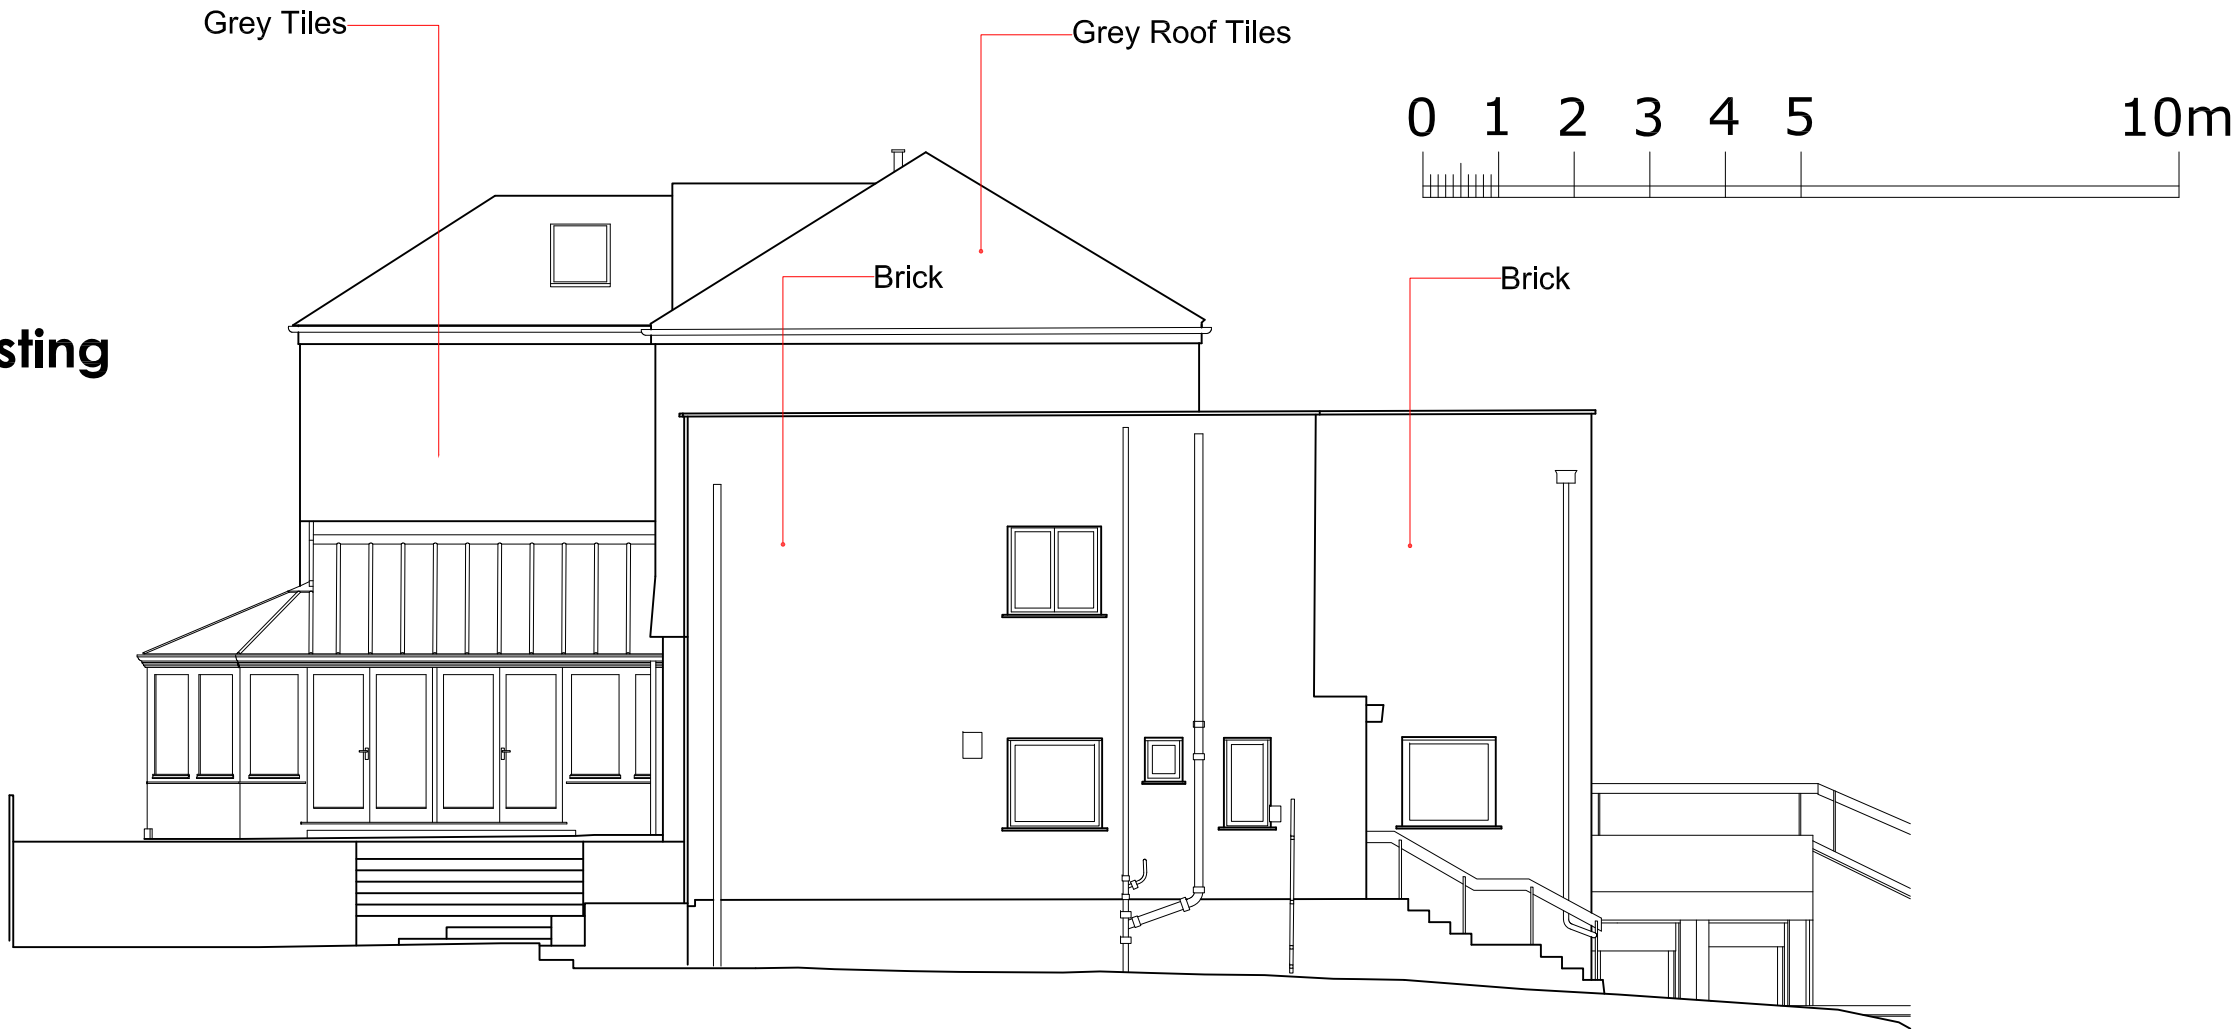


Side SW elevation proposed

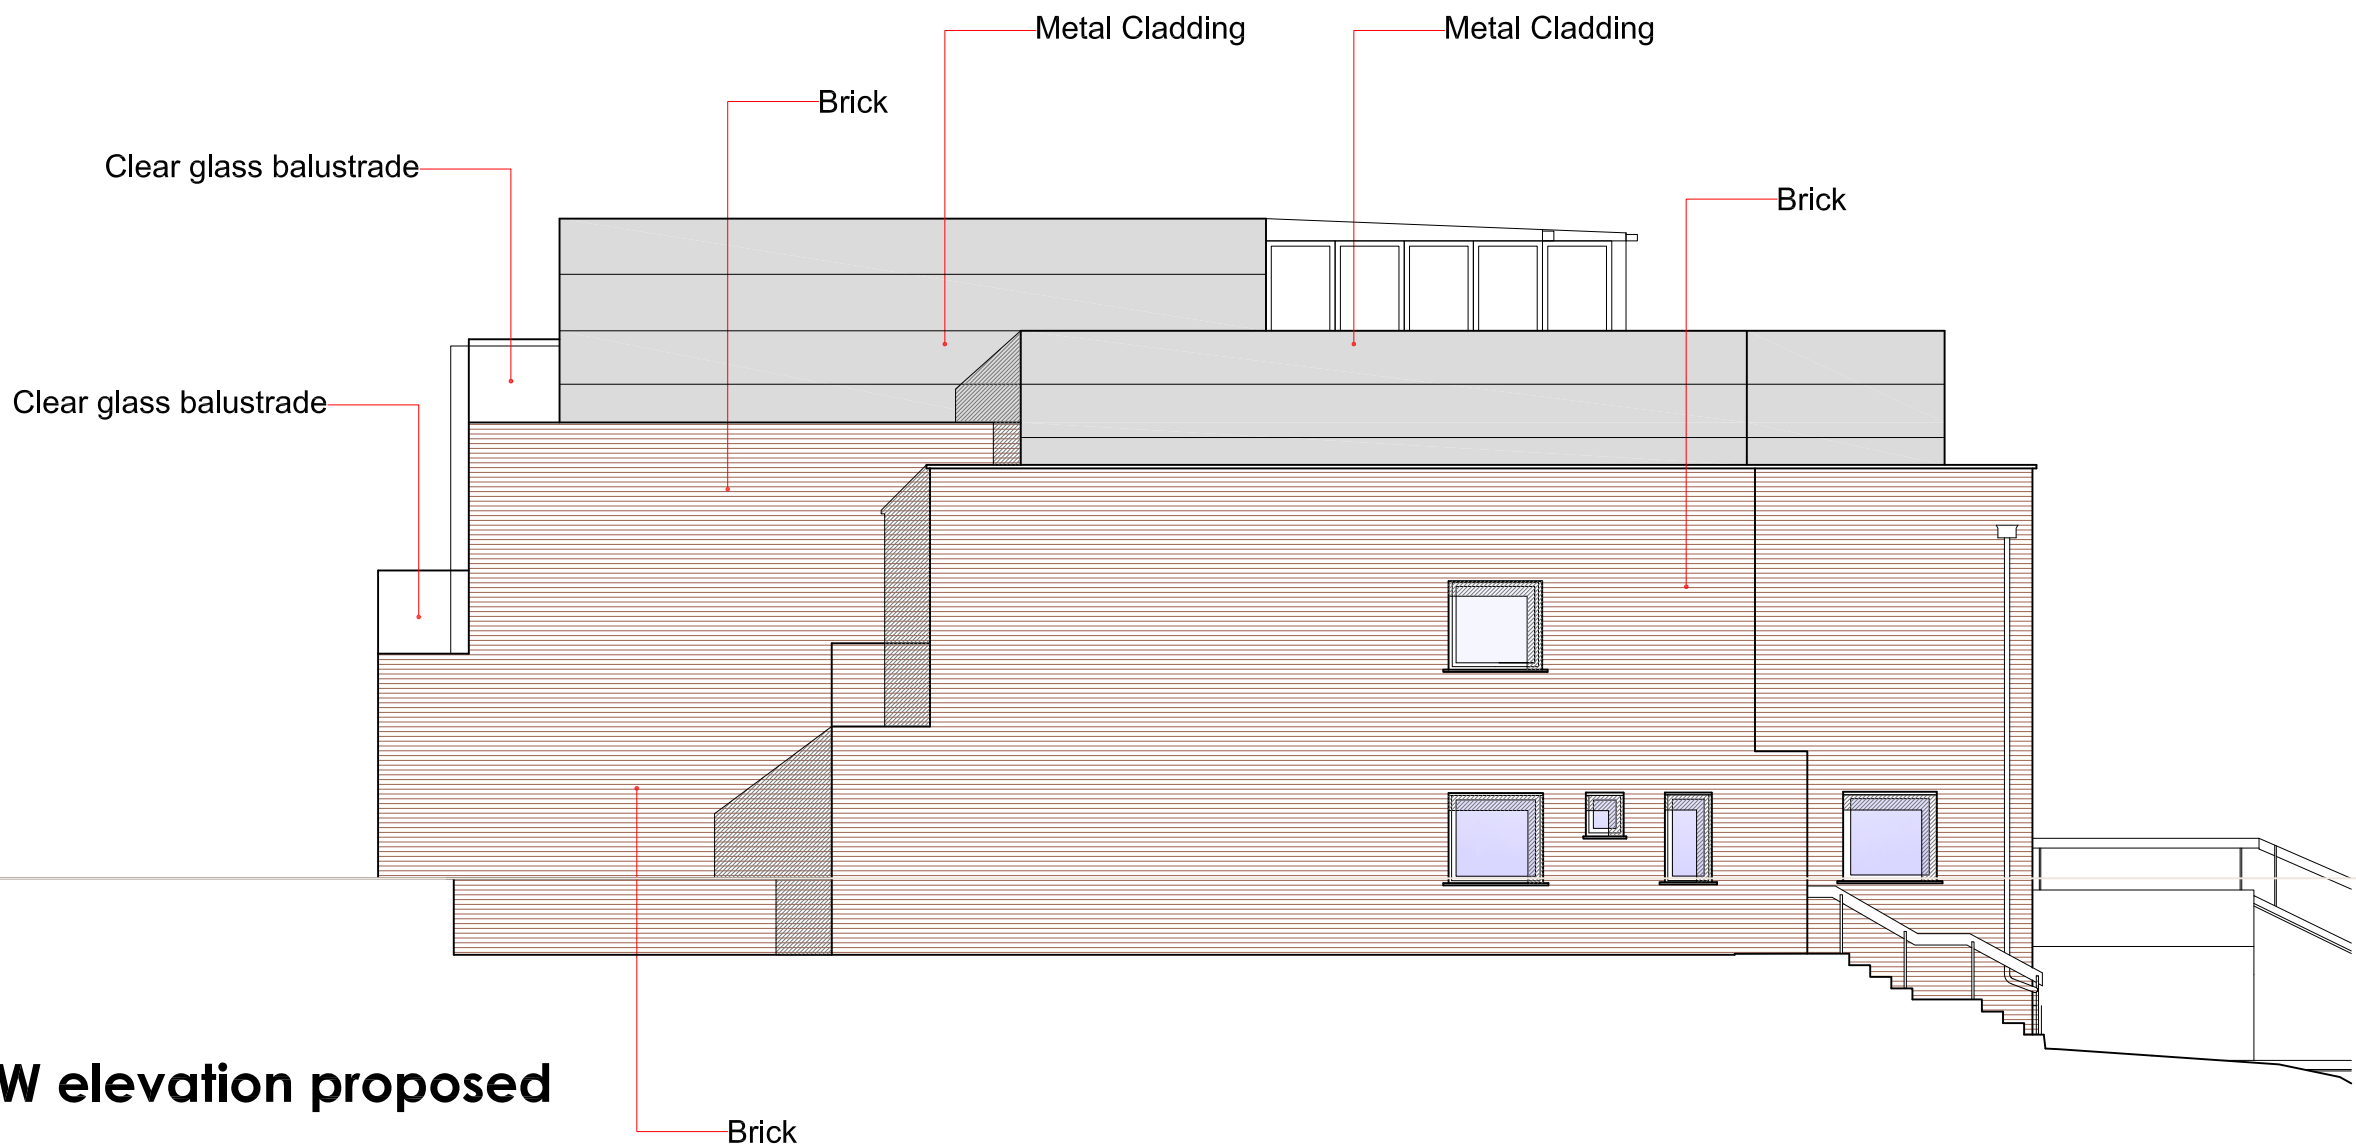


Revision	Date	Comment
Issue	Planning	
ad design concepts		
planning - architecture - interiors		
Project	10a Oakhill Avenue, London NW3	
Drawing Title:	Existing and proposed side elevation (SW)	
Drawing Number:	99-032	
Revision:		
Date:	March 2024	
Scale:	1:100@A2; 1:200@A4; 1:50@A0	
AD Design Concepts Ltd - 25 Gramplan Gardens, London NW2 1JH - www.addconcepts.co.uk - tel. 02082090343 - fax. 02084551424 - e-mail: info@addconcepts.co.uk		

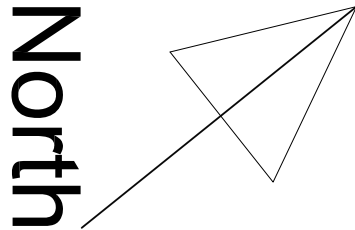

Side NE elevation existing

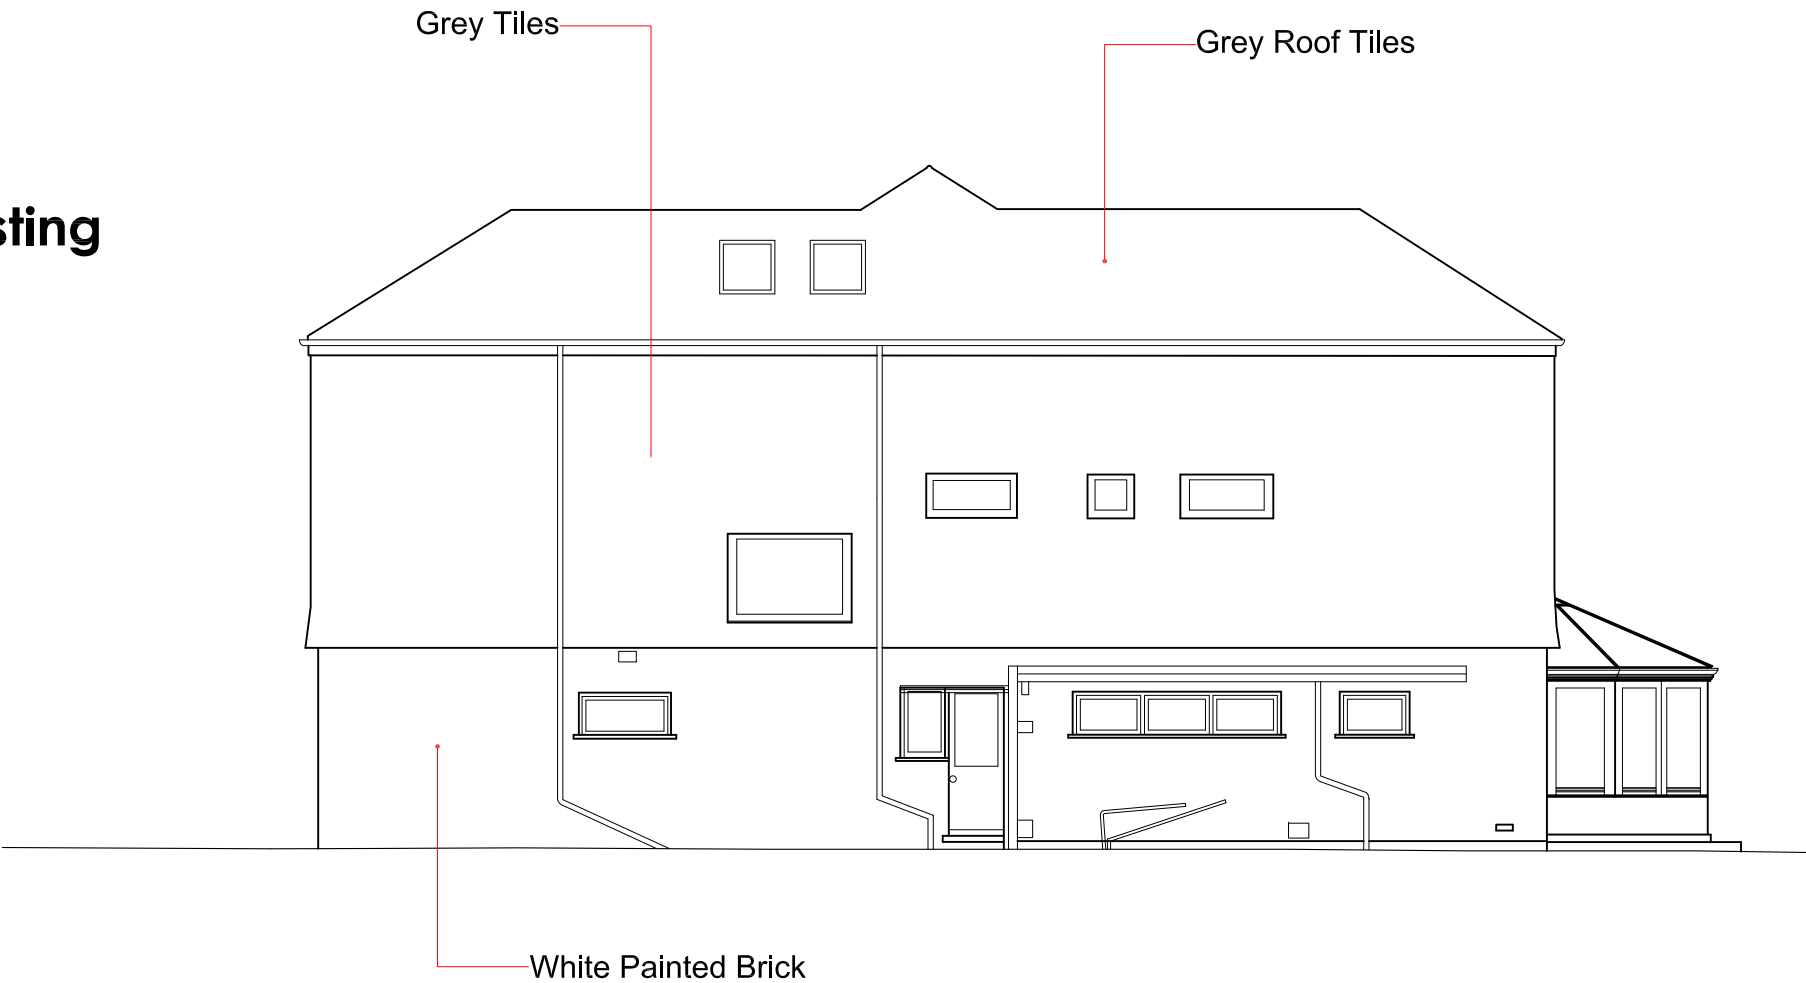

Side NE elevation proposed

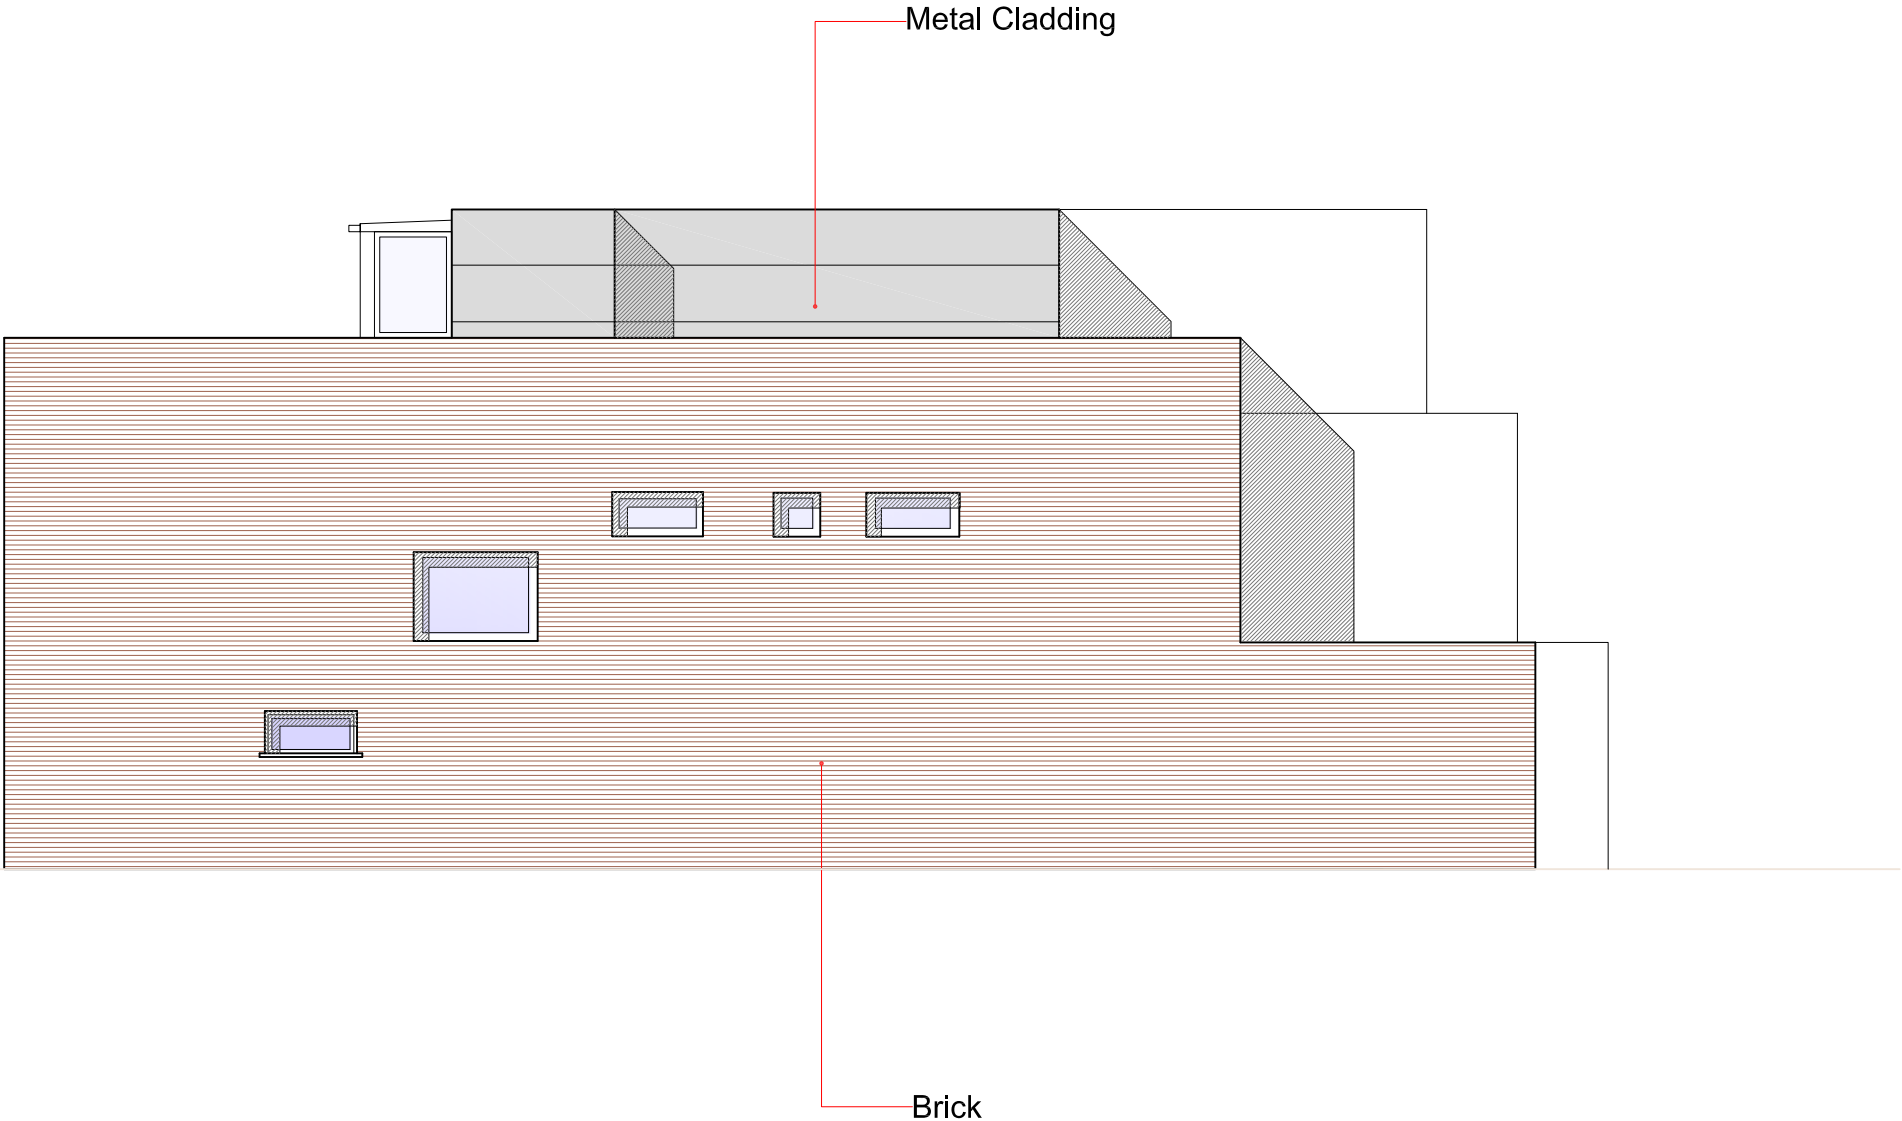

Revision	Date	Comment
Issue	Planning	
ad design concepts		
planning - architecture - interiors		
Project	10a Oakhill Avenue, London NW3	
Drawing Title:	Existing and proposed side elevation (NE)	
Drawing Number:	99-033	
Revision:		
Date:	March 2024	
Scale:	1:100@A2; 1:200@A4; 1:50@A0	
AD Design Concepts Ltd - 25 Gramplan Gardens, London NW2 1JH - www.addconcepts.co.uk - tel. 02082090343 - fax. 02084551424 - e-mail: info@addconcepts.co.uk		