


This drawing is protected under Copyright
and at no time should any portion of this
drawing be reproduced or copied without
the permission of the Architect.
(Design Copyright Act 1968)

This drawing must not be used for purposes other than that for which it is provided. It is supplied without liability for any errors or omissions.

Drawings only to be scaled for planning application purposes, all dimensions to be checked on site. All drawings subject to Statutory Authority Approval.



2 PROPOSED GROUND FLOOR LIGHTING PLAN
scale 1:50

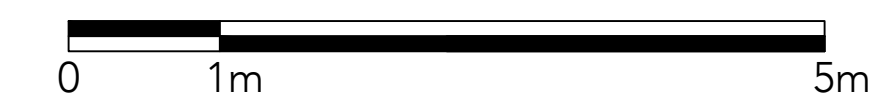

Notes			
A	AMENDMENTS	22.03.2024	
-	PLANNING	18.08.2023	
No	Rev	Date	
STATUS PLANNING			
<div><div>TG</div>STUDIO</div> <div>ARCHITECTS + INTERIOR DESIGNERS</div>			
91A - 91B HEATH STREET LONDON NW3 6SS Tel 020 7636 3838			
INFO WWW.TG-STUDIO.CO.UK			
Project	9 GAINSBOROUGH GARDENS NW3 1BJ		
Date	18.08.23	Scale @ A1	1:50
Drawing	PROPOSED LOWER GROUND & GROUND FLOOR RCP LIGHTING PLAN		
Drawn by	AL	Checked by	TG
Job No.	270	Dwg No.	P-402
		Rev	A