




- Material Key**
- 1 Red clay faced brickwork
  - 2 Red-toned composite windows frames and handrail metalwork
  - 3 Reconstituted cast-stone detailing
  - 4 Metal cladding - colour to match window/door frame
  - 5 Warm-toned metal cladding
  - 6 Red-toned handrail metalwork
  - 7 Red-toned glazed doorsets
  - 8 Red-toned louvred doorsets
  - 9 Metal louvred panel - colour to match L05 cladding material
  - 10 Red-toned glazed doorsets
  - 11 Building signage
  - 12 Warm-toned metal MVHR grille

**General Notes:**  
 A FULL Planning application, reference: 2020/5633/P, was consented on 12 April 2022 for the following works:  
 Erection of a six storey building (and basement) to provide office (use Class E) at part ground and basement levels and self-contained flats (use class C3) at ground and floors one to five, with associated landscaping, cycling parking and enabling works.  
 Original Architect - Piercy&Company  
 Non-Material Amendment application made by Cottrell&Vermeulen Architecture Ltd on behalf of Glenman Corporation Limited for Origin Housing Association.

**Revisions**

Rev. no.	Date	Description
P01.1	24/05/2023	For information
P01.2	18/08/2023	NMA Application
P01.3	18/08/2023	NMA Application (annotated)
P01.4	02/04/2024	NMA Application
P01.5	02/04/2024	NMA Application (annotated)

**E** Proposed East Elevation  
 1 : 100

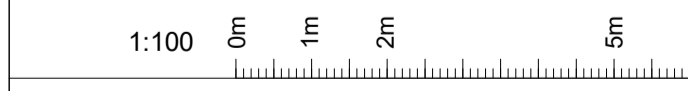

COTTRELL & VERMEULEN ARCHITECTURE  
 18 Little Street, London SE17 3LJ, 0207 708 2567  
 Do not scale from this drawing. Confirm all dimensions on site.

Drawing Number 2960-CVA-TM-ZZ-DR-A-PL301	Rev. P01.5	Status
---	---------------	--------

14-19 Tottenham Mews  
 Proposed East Elevation

Drawn by: MS	Checked by: RC	Date:
Scale: As indicated	Size: A1	02/04/2024