


01: PROPOSED GROUND FLOOR PLAN
SCALE 1:50

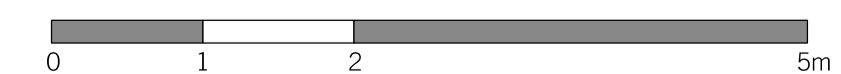

REV.	DATE	REASON FOR ISSUE	CHK. BY
A	04.03.24	PLANNING UPDATE	AT

NOTE:
 - USE FIGURED DIMENSIONS ONLY.
 - ALL DIMENSIONS TO BE CHECKED ON-SITE.
 - ANY DISCREPANCIES BETWEEN CONSULTANT DRAWINGS TO BE REPORTED TO THE ARCHITECT BEFORE ANY WORK COMMENCES.
 - MATTHEW SPRINGETT ASSOCIATES ©

MSA
 MATTHEW SPRINGETT ASSOCIATES LIMITED.
 MAKE SPACE STUDIOS,
 NEWNHAM TERRACE,
 LONDON SE1 7DR
 T+44 20 7692 5950
 WWW.MSALIMITED.COM

CLIENT
 CHALFORDS LIMITED

PROJECT
 13 TOTTENHAM MEWS,
 LONDON W1T 4AQ

TITLE
 PROPOSED GROUND
 FLOOR PLAN

DATE	JOB NO.	DRAWN BY	PURPOSE
29.08.23	183	AT	P
SCALE @ A1	NUMBER	REV.	
1:50	183B-210	A	