


01: PROPOSED SECOND FLOOR PLAN  
SCALE 1:50

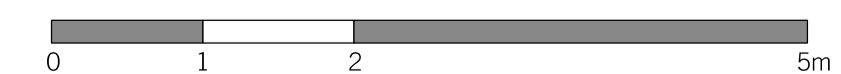

REV.	DATE	REASON FOR ISSUE	CHK. BY
A	04.03.24	PLANNING UPDATE	AT

**NOTE:**  
 - USE FIGURED DIMENSIONS ONLY.  
 - ALL DIMENSIONS TO BE CHECKED ON-SITE.  
 - ANY DISCREPANCIES BETWEEN CONSULTANT DRAWINGS TO BE REPORTED TO THE ARCHITECT BEFORE ANY WORK COMMENCES.  
 - MATTHEW SPRINGETT ASSOCIATES ©

**MSA**  
 MATTHEW SPRINGETT ASSOCIATES LIMITED.  
 MAKE SPACE STUDIOS,  
 NEWNHAM TERRACE,  
 LONDON SE1 7DR  
 T+44 20 7692 5950  
 WWW.MSALIMITED.COM

CLIENT  
 CHALFORDS LIMITED

PROJECT  
 13 TOTTENHAM MEWS,  
 LONDON W1T 4AQ

TITLE  
 PROPOSED SECOND  
 FLOOR PLAN

DATE	JOB NO.	DRAWN BY	PURPOSE
29.08.23	183	AT	P
SCALE @ A1	NUMBER	REV.	
1:50	183B-212	A	