


Legend

- Existing Construction
- New Construction
- Demolished
- Original Phase to Remain Unaltered

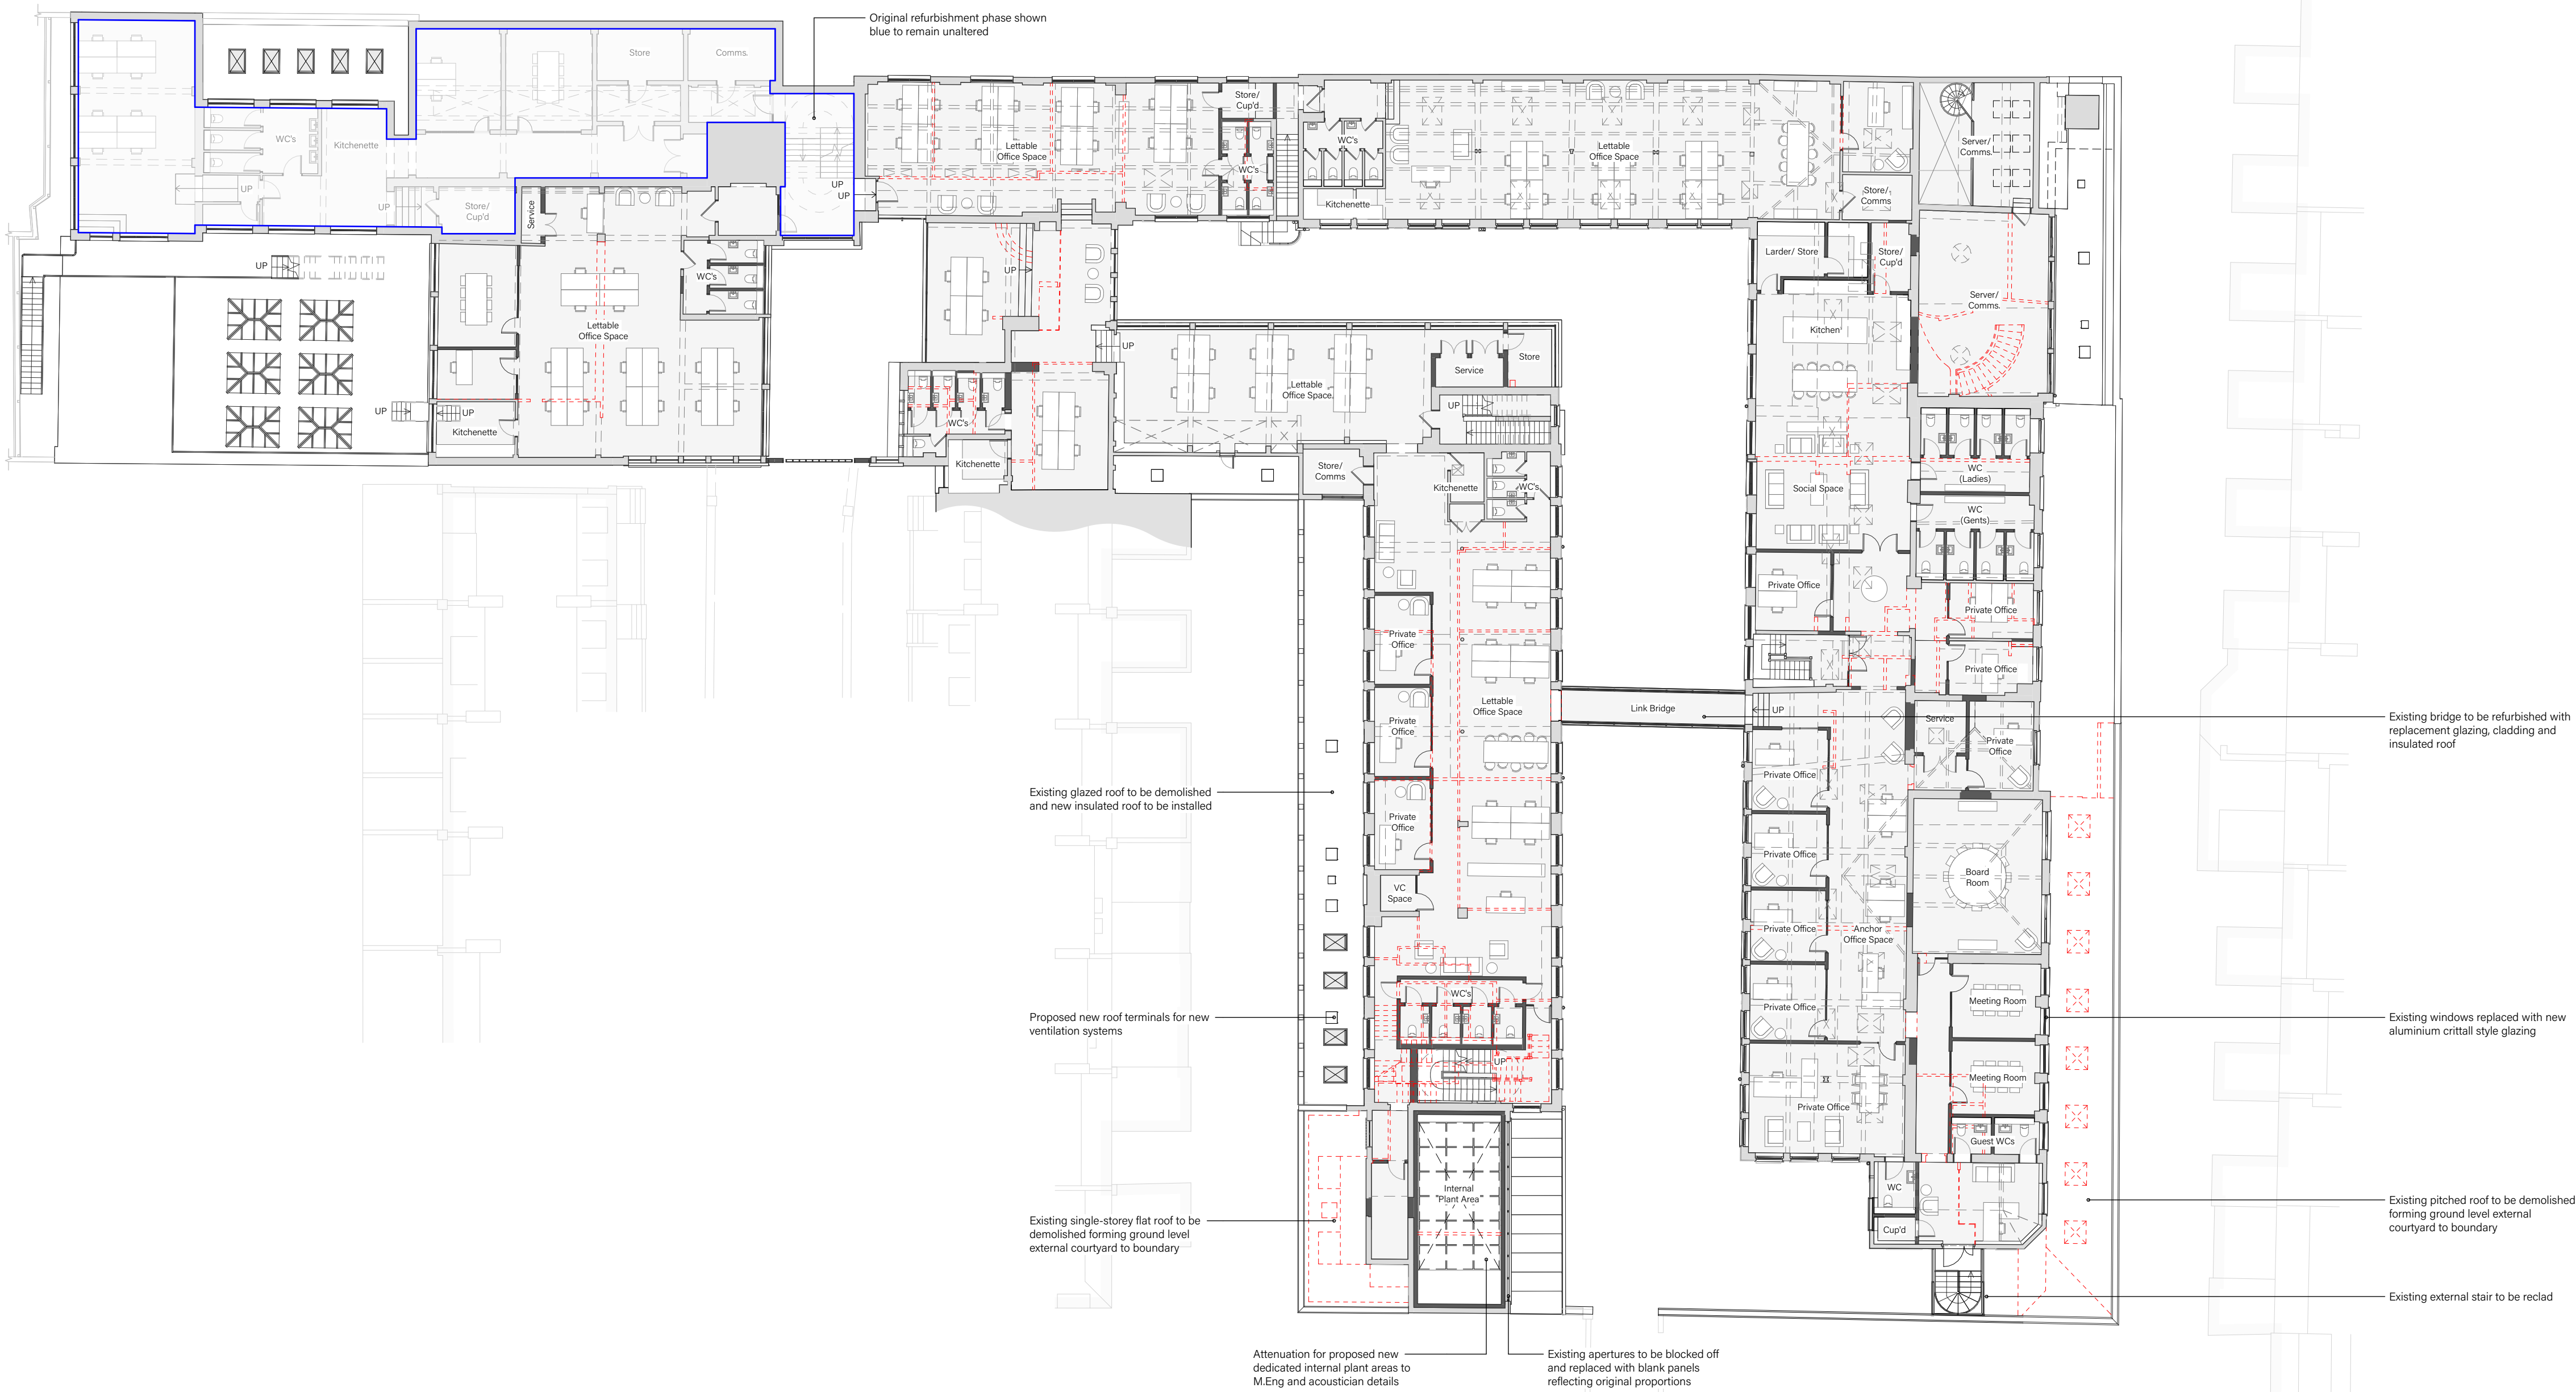

REVISION	DESCRIPTION	DATE
D	General revisions to MEP design	18/03/24
C	Updates in line with consultant team & client feedback	06/11/23
B	General revisions	27/10/23
A	General issue for comment	06/10/23

STATUS

PLANNING

PROJECT TITLE
Media Hub - Utopia Village, 7 Chalcot Road, London

DRAWING TITLE
FIRST FLOOR PLAN

PRINT DATE
06/10/23

PROJECT - DRAWING NO. - REVISION
22029-PP0031-D

The Big Barn: Units 8-10, Oddington Grange,
Weston-on-the-Green, Oxfordshire, OX28 3DW
+44 (0) 1865 873936 | info@andersonorr.com | andersonorr.com

AndersonOrr