

General notes:

Do not scale from drawings.
Errors to be reported immediately to the Architect.
To be read in conjunction with all relevant Architects', Services and Structural Engineers' drawings.
All existing site, tree and building information has been compiled from different sources.
All dimensions to be checked on site.

Existing	□
New	□
Demolition	□
Soft strip	□
Site boundary	□




01 Front elevation
Scale 1:50



02 Mews elevation
Scale 1:50

Rev.	Date	Description	Drawn	Check

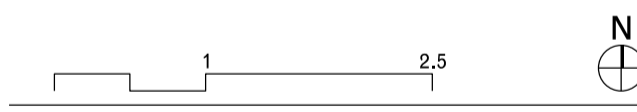

WENDOVER
STUDIO

7 Cambridge Gate
London NW1 4JX
wendoverpartners.com

Project Project number

5 Cambridge Gate Flat 1 052

Client
Mr M B Abdullahi

© Wendover Studio Ltd.

Drawing name Drawing number

Existing drawings Existing front facade and Mews elevations 07_01

Date 24/01/2024 Issue
Scale / Format 1:50 / A1 00
Drawn / Checked DMu / JPC Stage 2
Approved JPC
CAD Reference