

General notes:  
 Do not scale from drawings.  
 Errors to be reported immediately to the Architect.  
 To be read in conjunction with all relevant Architects', Services and Structural Engineers' drawings.  
 All existing site, tree and building information has been compiled from different sources.  
 All dimensions to be checked on site.

|               |   |
|---------------|---|
| Existing      | □ |
| New           | □ |
| Demolition    | □ |
| Soft strip    | □ |
| Site boundary | □ |



unchanged historic exterior front facade

01 Front elevation  
 Scale 1:50




unchanged historic exterior mews rear facade

link building addition at lower level to historic mews building, and not visible from Cambridge Gate Mews

02 Mews elevation  
 Scale 1:50

| Rev. | Date | Description | Drawn | Check |
|------|------|-------------|-------|-------|
|      |      |             |       |       |
|      |      |             |       |       |
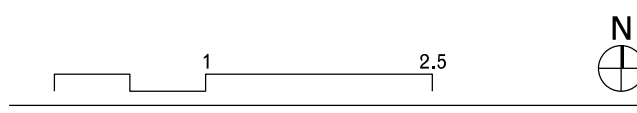

WENDOVER  
 STUDIO

7 Cambridge Gate  
 London NW1 4JX  
 wendoverpartners.com

|                                |                |
|--------------------------------|----------------|
| Project                        | Project number |
| <b>5 Cambridge Gate Flat 1</b> | <b>052</b>     |
| Client                         |                |
| <b>Mr M B Abdullahi</b>        |                |
| © Wendover Studio Ltd.         |                |

|  |                |
|--|----------------|
| Drawing name   | Drawing number |
| <b>Proposed drawings<br/>       Proposed front facade and<br/>       Mews elevations</b> | <b>17_01</b>   |
| Date   | Issue          |
| 24/01/2024   | 00             |
| Scale / Format   | Stage          |
| 1:50 / A1  | 2              |
| Drawn / Checked  | Approved       |
| DMu / JPC  | JPC            |
| CAD Reference  |                |