


Existing Roof Plan

1 : 50

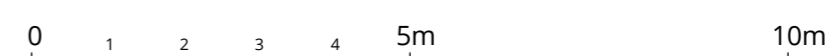

PL2	Full Planning Application	01.11.23
PL1	Pre-App Issue	15.09.23
Rev	Description	Date



WOLFF ARCHITECTS

London 16 Lambton Place Notting Hill
 London W11 2SH T+44 (0)20 7229 3125
 Oxford Chandos Yard 83 Bicester Road
 Long Crendon HP18 9EE T+44 (0)1844 203310
 W www.wolffarchitects.co.uk E info@wolffarchitects.co.uk

This drawing is protected under Copyright and at no time should any portion be reproduced or copied without the permission of the Architect (Design Copyright Act 1968)

It must not be used for purposes other than that for which it is provided. It is supplied without liability for any errors or omissions. All dimensions to be checked on site.

status:

PLANNING

project:

2 Elsworthy Terrace

drawing title:

Existing Site Plan

date: 15/09/23

scale: 1 : 50

dwg no: 2307-PL-010

rev no: PL2