

LOWER GROUND FLOOR PLAN

CHALCOT SQUARE

PRI PLANNING ISSUE 08.05.24 LT

Rev	Revision	Date	By

NOTES
 All setting out dimensions and points will be found on the construction issue drawings
 All dimensions to be checked on site prior to commencement of works. Do not scale this drawing

PLANNING

PROJECT
 28 CHALCOT SQUARE


TITLE
 PROPOSED LG PLAN

SCALE 1:100 @ A3

DATE 08.05.24

DRAWING NO 638 GA 511

REVISION PRI

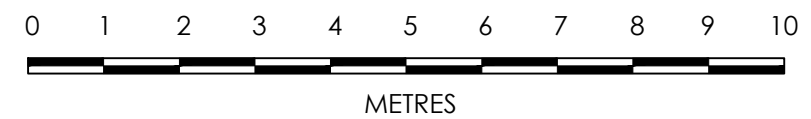

GRAVITY DESIGN

Old Bank Court, Morocco Street, London SE1 3HB
 +44(0)20 7089 9134 studio@gravitydesign.uk.com