




1 ELEVATION
P12 1:50

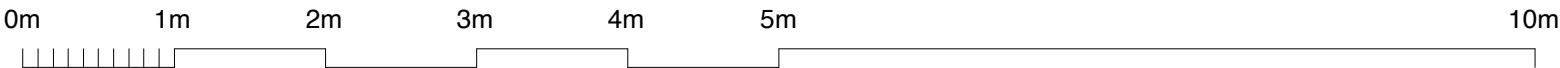

DAVID COOK ARCHITECTS 56 Clerkenwell Road London EC1M 5PX Tel: 020 7490 5483 Fax: 020 7490 5486	Client RACHEL WEISZ	Scale 1:50 @ A3 Date 04/23 Drawn FA	Drawing Title PROPOSED FRONT ELEVATION
	Job Title 15 GLOUCESTER CRESCENT		
			1827A P12