


2 Key Plan
Scale: 1:500



New cast iron SVP to spec and detail to match existing pipework

3 Proposed East Elevation
Scale: 1:100

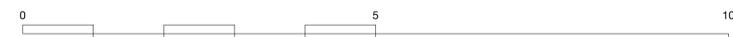

Project
Flat 3 16 Lyndhurst Gardens

Client
Alex Panayides

Drawing Title
Proposed East Elevation

Scale
1.100 @ A3

Date Created
22.01.24

Drawing Number
23022-122

Revision
-

Revision Date
-

Drawn By
MS

Checked By
EB

Do not scale from drawing, all dimensions to be checked on site. Report omissions and discrepancies to the architect immediately