


PROPOSED LOWER GROUND FLOOR PLAN

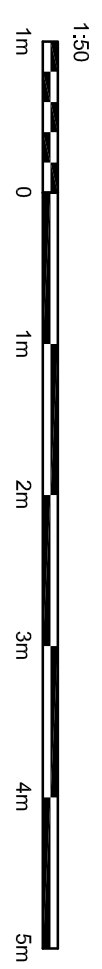

TITLE:
Proposed Front lower ground Extension and Internal alteration

NAME : Mr. Nikit Kohari
PROJECT : 134 BELSIZE RD
 NW6 4BG
 LONDON

SAVIOM CONSULTANCY
 CRUSADER GARDEN
 GR0 5UJ
 CROYDON
 TEL: 07746174705

Dwg No : 03-R2
 Scale : 1:50@A3
 Dwnn By: SAMEERA
 Date : 04-03-24
 PLANNING

