


This drawing is the copyright of Axiom Architects. The contractor is to check all site dimensions and levels before work starts. This drawing must be read with and checked against all structural and other specialist drawings, specification and bills of quantities. Notify architect of any discrepancies. The contractor is to comply with all current British Standards and Building Regulations whether or not specifically stated on these drawings. **Do not scale** from drawings.



1 Existing Rear Elevation  
Scale: 1:75

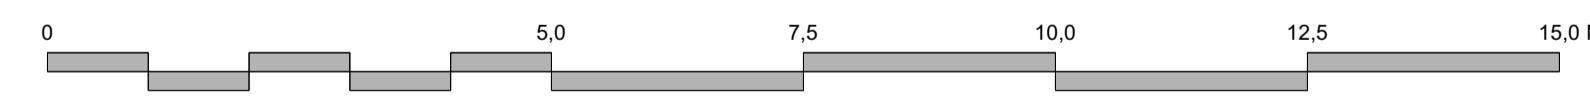

Rev	Date	Description	By	Chk
A	4/7/24	Scale bar added		SR AB

**AXIOM ARCHITECTS**  
 1 Brooklands Yard Southover High Street Lewes East Sussex BN7 1HU  
 Tel. 01273 479434 www.axiomarchitects.co.uk

Client  
**Splendid Hospitality Group**

Project  
 Marriott  
 St Chad's Street  
 London

Drawing  
**Existing Rear Elevation**

Scale	Date	Drawn	Checked
1:75	29/01/2024	AB	AB
Drawing No.	Revision		
<b>4924-P3- 011</b>	<b>A</b>		
Status	<b>PLANNING</b>		