




New painted timber sliding sash windowframes with double glazed units to GFL entire front facade to match existing

New painted timber door to side entrance

### PROPOSED NORTH ELEVATION

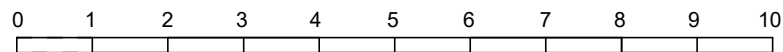

SCALE 1:100



New extract fan grille to replace existing glass block

New rainwater pipe  
New extract fan grille to new bathroom

New opening with new timber window  
New glazed timber door

### PROPOSED WEST ELEVATION

**A SUMMERS ARCHITECT**

17b Laurier Road  
London NW5 1SD  
T: +44 (0)7941464154

PROJECT

17B LAURIER ROAD LONDON NW5 1SD

DRAWING TITLE

PROPOSED NORTH AND WEST ELEVATIONS

STATUS

PLANNING

DWG BY AS

FORMAT A3

SCALE 1:100

DATE 15.07.2024

DRAWING No PL-005

REVISION 00