
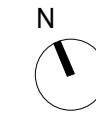


Notes

Do not scale drawings
 All dimensions to be checked on site, Architect to be advised of any variation between the drawings and site conditions
 Errors to be reported immediately to the Architect
 To be read in conjunction with the specification and all relevant Architects, Services and Structural Engineers Drawings

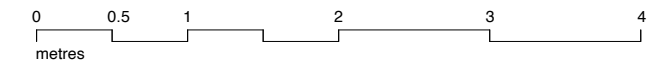

01 | GROUND FLOOR PLAN - PROPOSED
 scale 1 : 50

Rev.	Date	Init.	Description
------	------	-------	-------------

LLOWARCH LLOWARCH 74 CAMDEN MEWS tel: 020 7833 2883
 LONDON NW1 9BX e-mail: studio@lloarchitects.co.uk

Project **4 CARLINGFORD ROAD, UPPER MAISONETTE, NW3 1RX**

Client **CORNELIA GOMEZ & ROELAND VERHALLEN**

Drawing Title **GROUND FLOOR PLAN - PROPOSED**

Date	Scale @ A3	Status
240723	1:50	PLANNING
Project reference	Drawing Number	Revision
4CR	PR_GA01	/