


SIGN 1
1250x2580mm

Vinyl to be applied around ATM.
Colour - Pantone 293C, High gloss finish, with print as per artwork. Collar Surround to ATM with halo lighting.

SOUTH ELEVATION

SCALE BAR

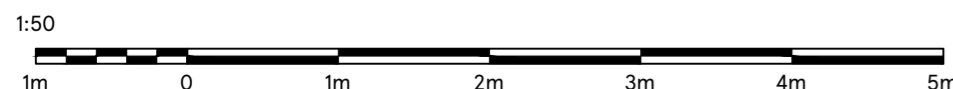

DRAWING NO 03_2720_03B	STORE TYPE EXPRESS	
SCALE 1:50@A3	DATE 26.07.2024	
CHECKED BY DEEKSHA PADMASHALI	STORE NAME RUSSELL SQUARE	<small>THE COPYRIGHT AND ALL OTHER RIGHTS IN AND RELATING TO THIS PUBLICATION BELONG TO AND ARE THE SOLE PROPERTY OF TESCO STORES LIMITED. ALL RIGHTS ARE RESERVED. NEITHER THE WHOLE NOR ANY PART OF THIS PUBLICATION MAY BE REPRODUCED OR TRANSMITTED IN ANY FORM OR BY ANY ELECTRONIC OR MECHANICAL MEANS INCLUDING PHOTOCOPIING AND RECORDING OR FROM ANY RETRIEVAL SYSTEM WITHOUT THE PRIOR WRITTEN LICENCE FROM THE OWNER © 1997 TESCO STORES LIMITED.</small>
DRAWN BY MOHAMMED AFLAH K H	CONTENT PROPOSED ELEVATION_ADV	