

GROUND FLOOR PLAN

WEST ELEVATION


NORTH ELEVATION

EAST ELEVATION

SOUTH ELEVATION

NOTE:
CAN BE SCALED FOR PLANNING PURPOSES
CONTRACTOR TO VERIFY ALL DIMENSIONS ON SITE
CROSS REFER TO ALL RELEVANT SPECIFICATIONS, SCHEDULES,
DETAILS AND CONSULTANTS DRAWINGS
THIS DRAWING IS BASED ON SURVEY INFORMATION BY OTHERS

Built footprint

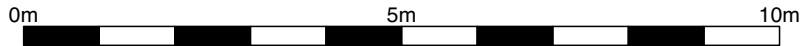

REVISIONS				DRAWING TITLE		
				WEST HEATH LAWN TENNIS CLUB		
				EXISTING PLAN		
				Scale 1:100 @ A3	No. 24_06_E01	
No.	Description	By	Date	Drawn KK	Checked	Date 12.08.24

