




No. 9

No. 8

- Existing repair with good match to background stone
- Non-matching existing repair on LIGHT background stone
- Non-matching existing repair on MEDIUM background stone
- Non-matching existing repair on DARK background stone

• To note: repairs shown here are those directly visible on elevation.
Further similar repairs that are not shown also exist on other wall orientations.

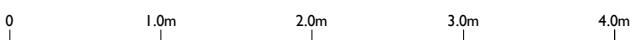

Rev	Date	Notes
	16.07.2024	Planning Issue.

NOTES
 1. Where applicable, this drawing is to be read in conjunction with specification.
 2. Do not scale from this drawing. All dimensions to be checked on site prior to commencement of works. Contractor to report back any discrepancies with site dimensions.

Architect
ROBERT LOADER ARB
 RIBA CONSERVATION REGISTER
 3 Newman House, Garden Row
 London SE1 6HE

Contact
 t: 0794 880 1144
 e: studio@robertloader.com

Project
2 - 9 CAMBRIDGE GATE
 London NW1 4JX

Drawing Title
FRONT ELEVATION - 9 & 8
 AS EXISTING

Drawing Status
PLANNING

Job
CMBGT

Drawing No
211

Rev
 .

Scale: 1:50 @ A3