


PROPOSED FLOOR PLAN
SCALE 1:100

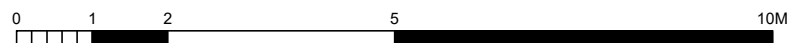

DRAWING PROPOSED FLOOR PLAN	NOTES REV B: Added existing building footprint REV C: Changed bathroom location based on arborist comments
STATUS PLANNING	

DRAWN BY MM	CHECKED BY AIT	SCALE 1/100 @ A4	DATE 30.08.2024
DRAWING NUMBER 2414.PL.02.C			REVISION C

PROJECT JAMES PEARSON	SITE ADDRESS 13A OVAL ROAD, LONDON NW1 7EA
STAGE PLANNING	

ecospace
architecture, naturally

5A/6A ILIFFE YARD
LONDON SE17 3QA
T: 020 7703 4004
F: 020 7708 4750
E: info@ecospacestudios.com