


1 Pre-Existing Site Plan
(00)01 Scale: 1:200

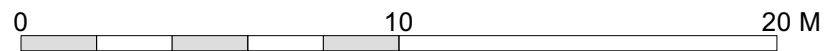

Notes		
Revisions		
Kelley House 18-20 Royal College Street NW1 Pre- Existing Site Plan		
ROGER MEARS ARCHITECTS LLP Union Chapel, Compton Avenue London N1 2XD rma@rmears.co.uk tel 020 7359 8222 www.rmears.co.uk © Roger Mears Architects LLP		
Date Sep 2024	Scale 1:200@A3	
Job No. 2245	Dwg No. (00)01	Rev